

DRAFT

LIBRARY LEARNING COMMONS

Plans for Renovation to the Academic Spine, E - Wing




LOGISTICS PLAN

MARCH 2024

Main Academic Spine

PROJECT LOCATION


Aerial Photograph

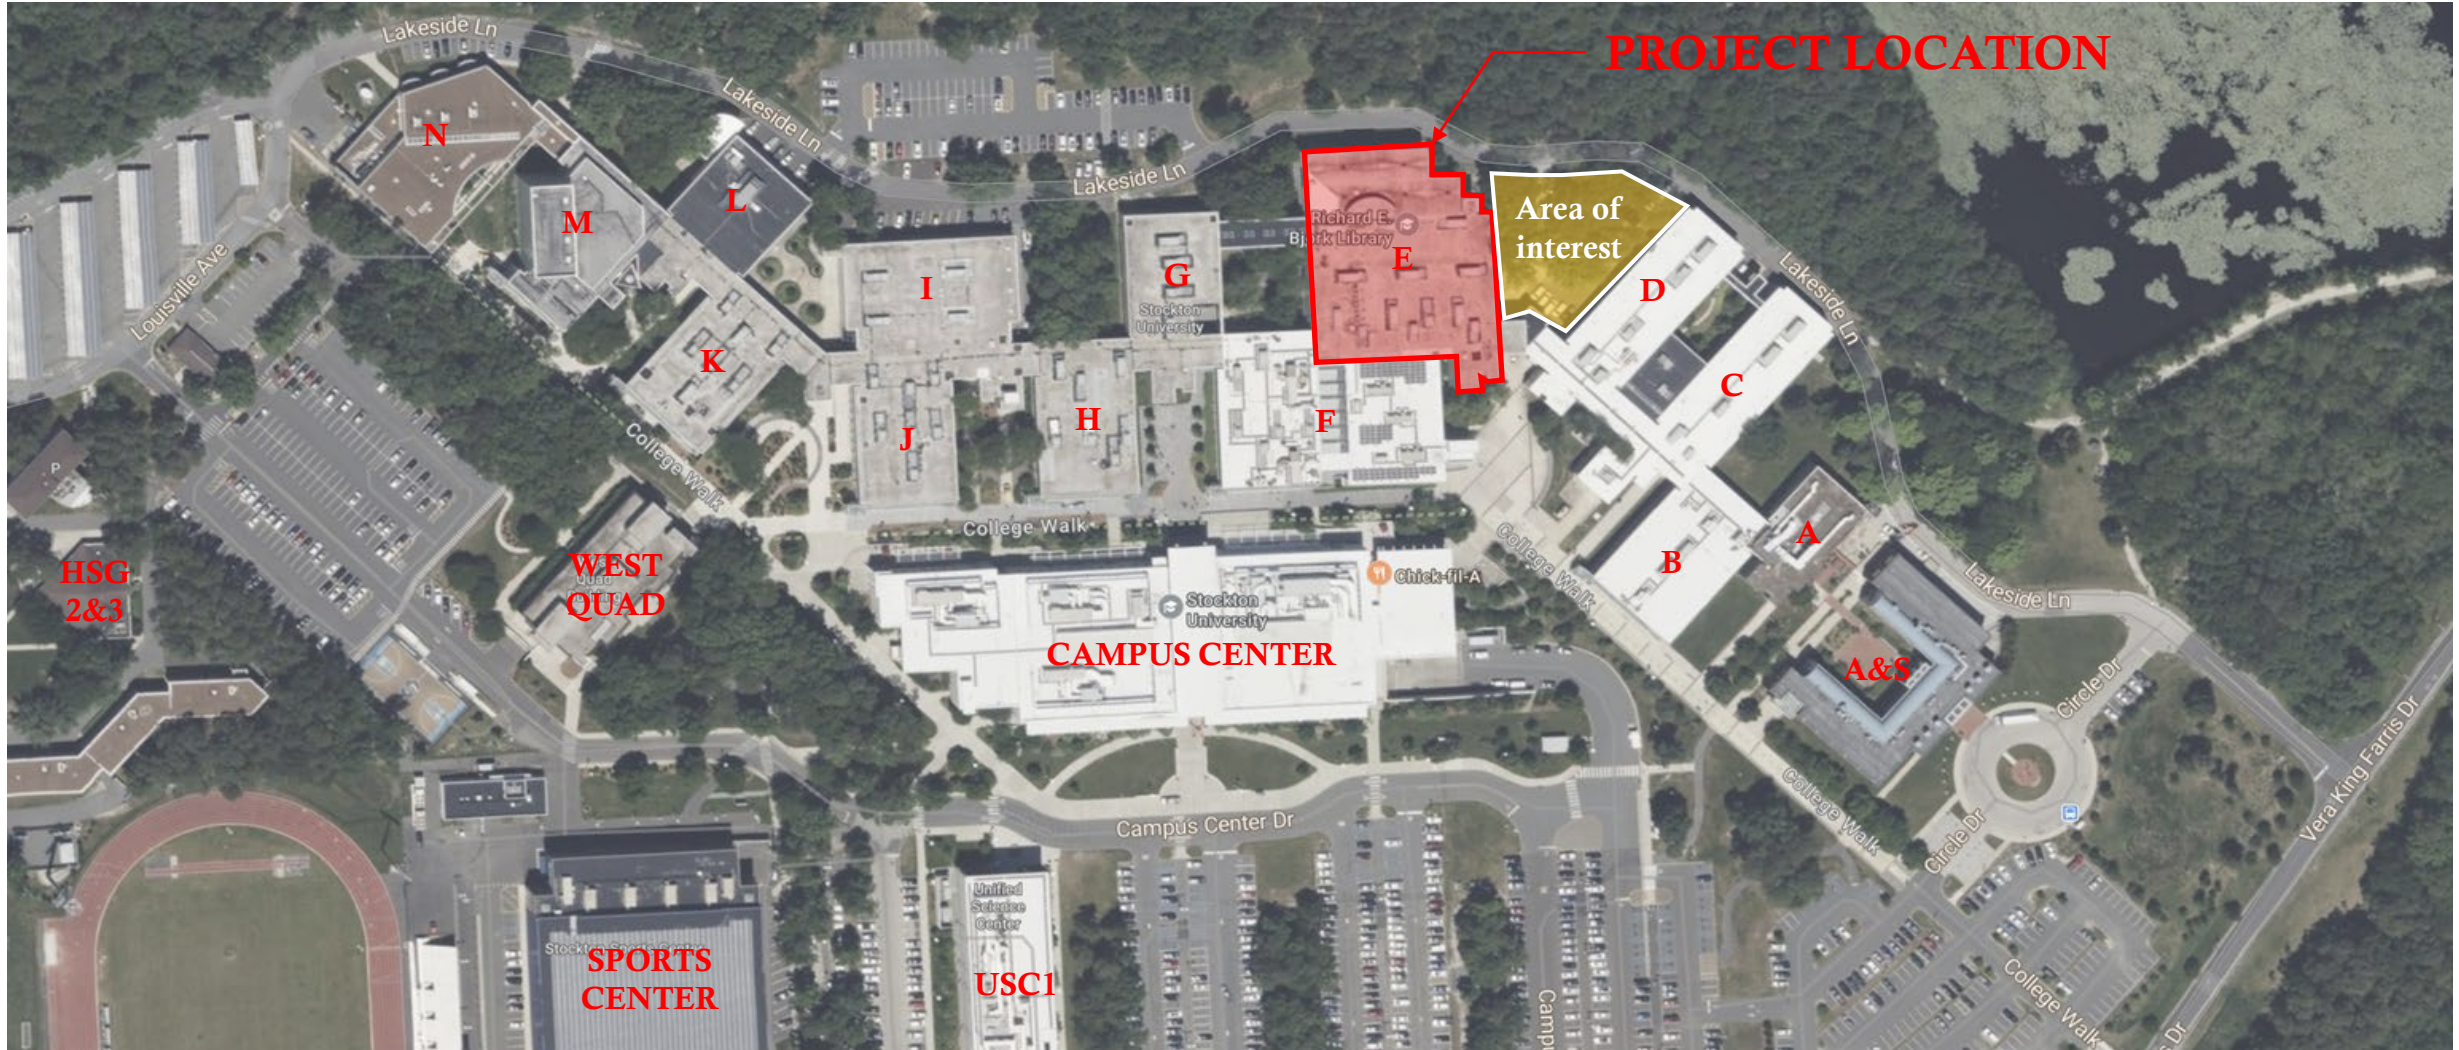

DRAFT

CURRENT SPACE UTILIZATION

Aerial Photograph

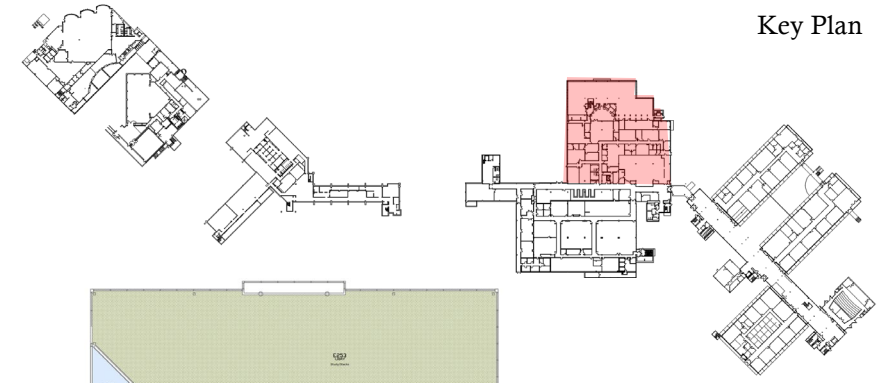

Key Plan



000 LEVEL

Dept Code	Dept Name	Area
ADF	Administration and Finance	4,512
ARHU	School of Arts and Humanities	2,477
GRAPH	Graphics	2,264
LIBRY	Library Services	11,485
MEDIA	PRODUCTION SERVICES	4,256
PLANT	Plant Operations	1,403
TELEC	Telecommunications & Network Infrastructure	20
Total		26,417



100 LEVEL

Dept Code	Dept Name	Area
HLTH	Health & Wellness	294
LIBRY	Library Services	24,920
PLANT	Plant Operations	2,892
TELEC	Telecommunications & Network Infrastructure	26
Total		28,132




200 LEVEL

Dept Code	Dept Name	Area
AAF	Academic Affairs	473
BUSN	School of Business	64
GENS	School of General Studies	5,088
LIBRY	Library Services	20,112
NAMS	School of Natural Sciences and Math	201
PLANT	Plant Operations	1,065
SOBL	Social and Behavioral Sciences	90
TELEC	Telecommunications & Network Infrastructure	15
Total		27,108

RELOCATION PLAN – MULTIPLE MOVES

Academic Spine – 000 Level

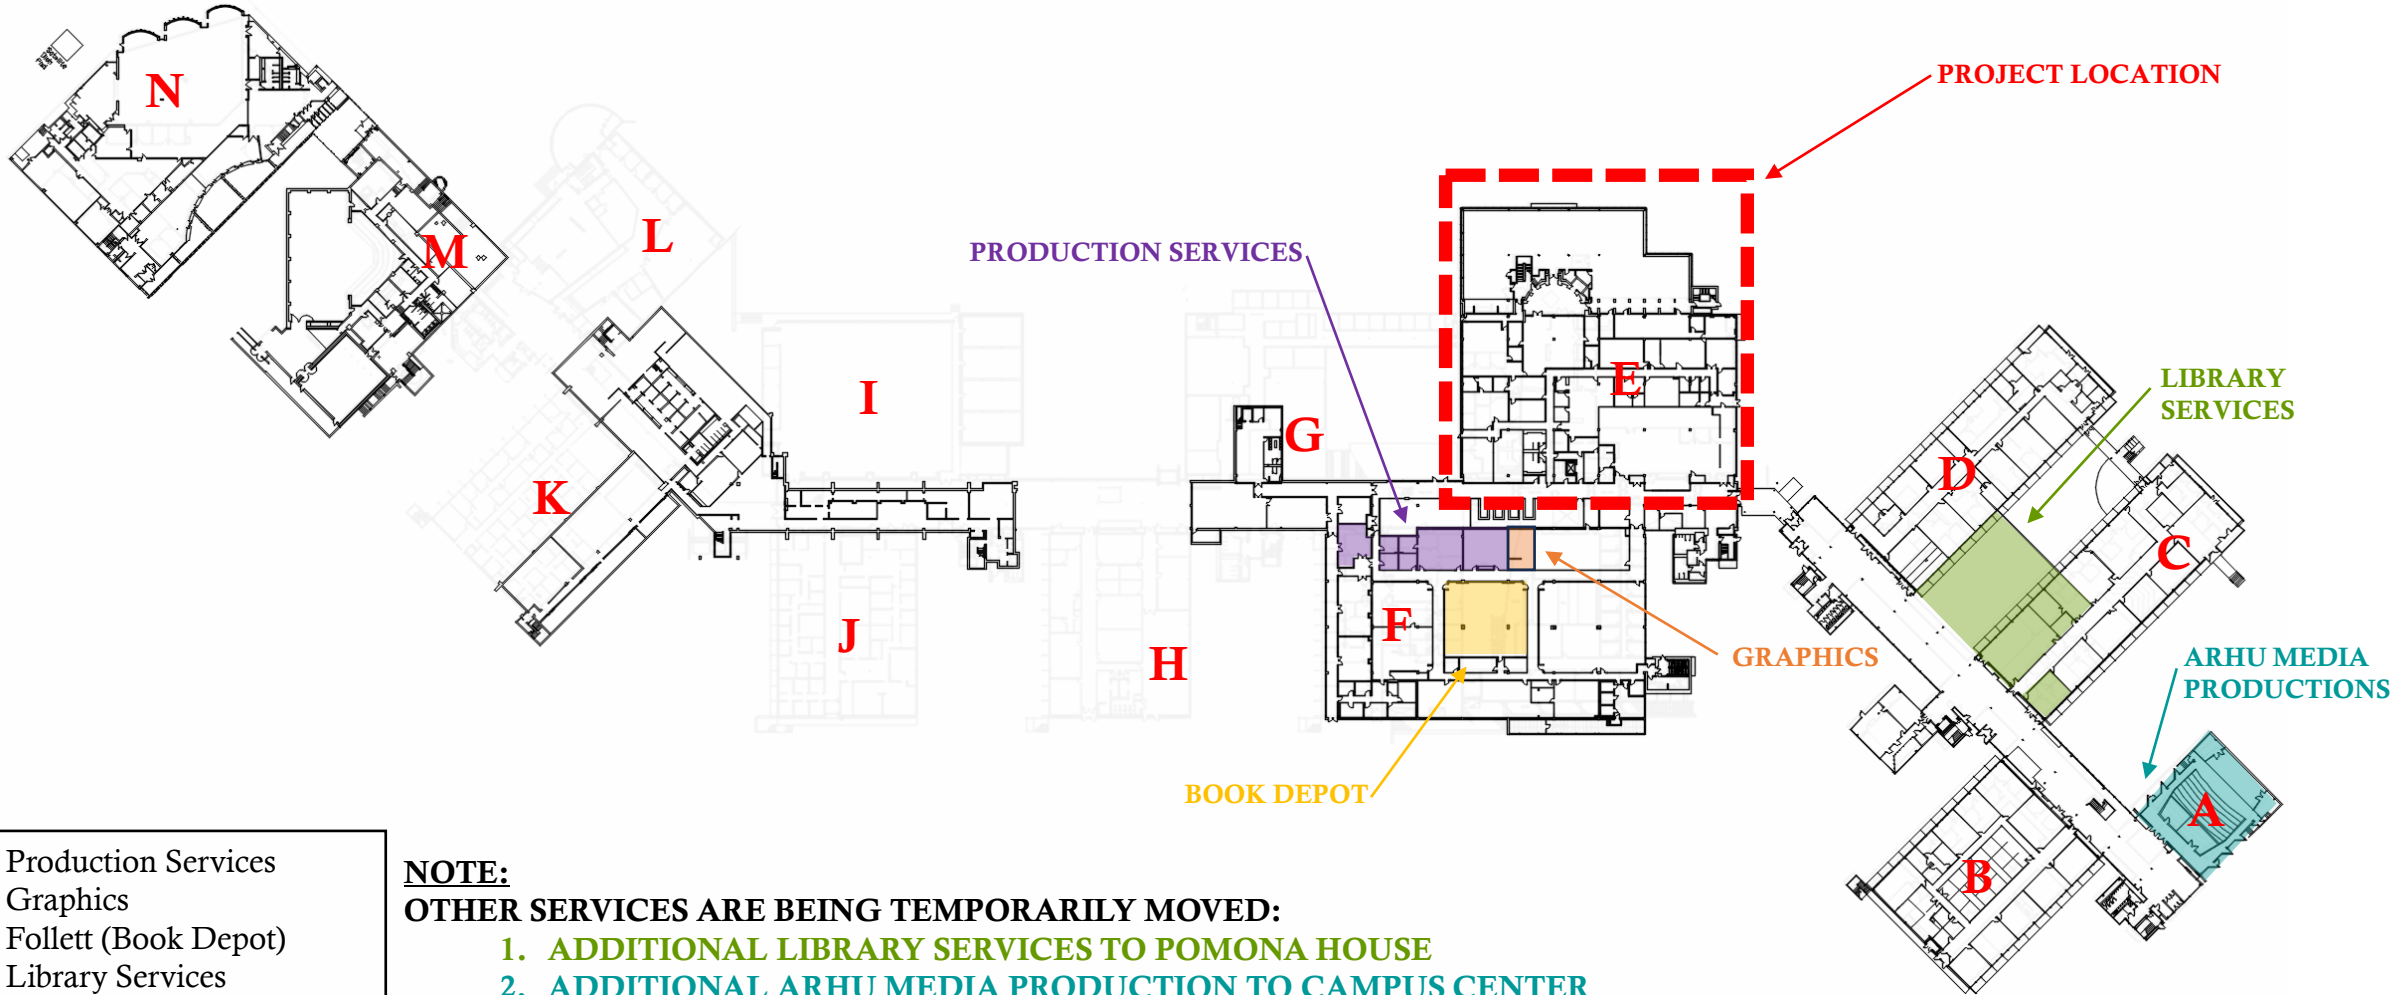


- Production Services
- Graphics
- Follett (Book Depot)
- Library Services
- ARHU Media Production

NOTE:
OTHER SERVICES ARE BEING TEMPORARILY MOVED:
1. **ADDITIONAL LIBRARY SERVICES TO POMONA HOUSE**
2. **ADDITIONAL ARHU MEDIA PRODUCTION TO CAMPUS CENTER & A&S BUILDING**

DRAFT

RELOCATION PLAN – MULTIPLE MOVES

Academic Spine – 100 Level

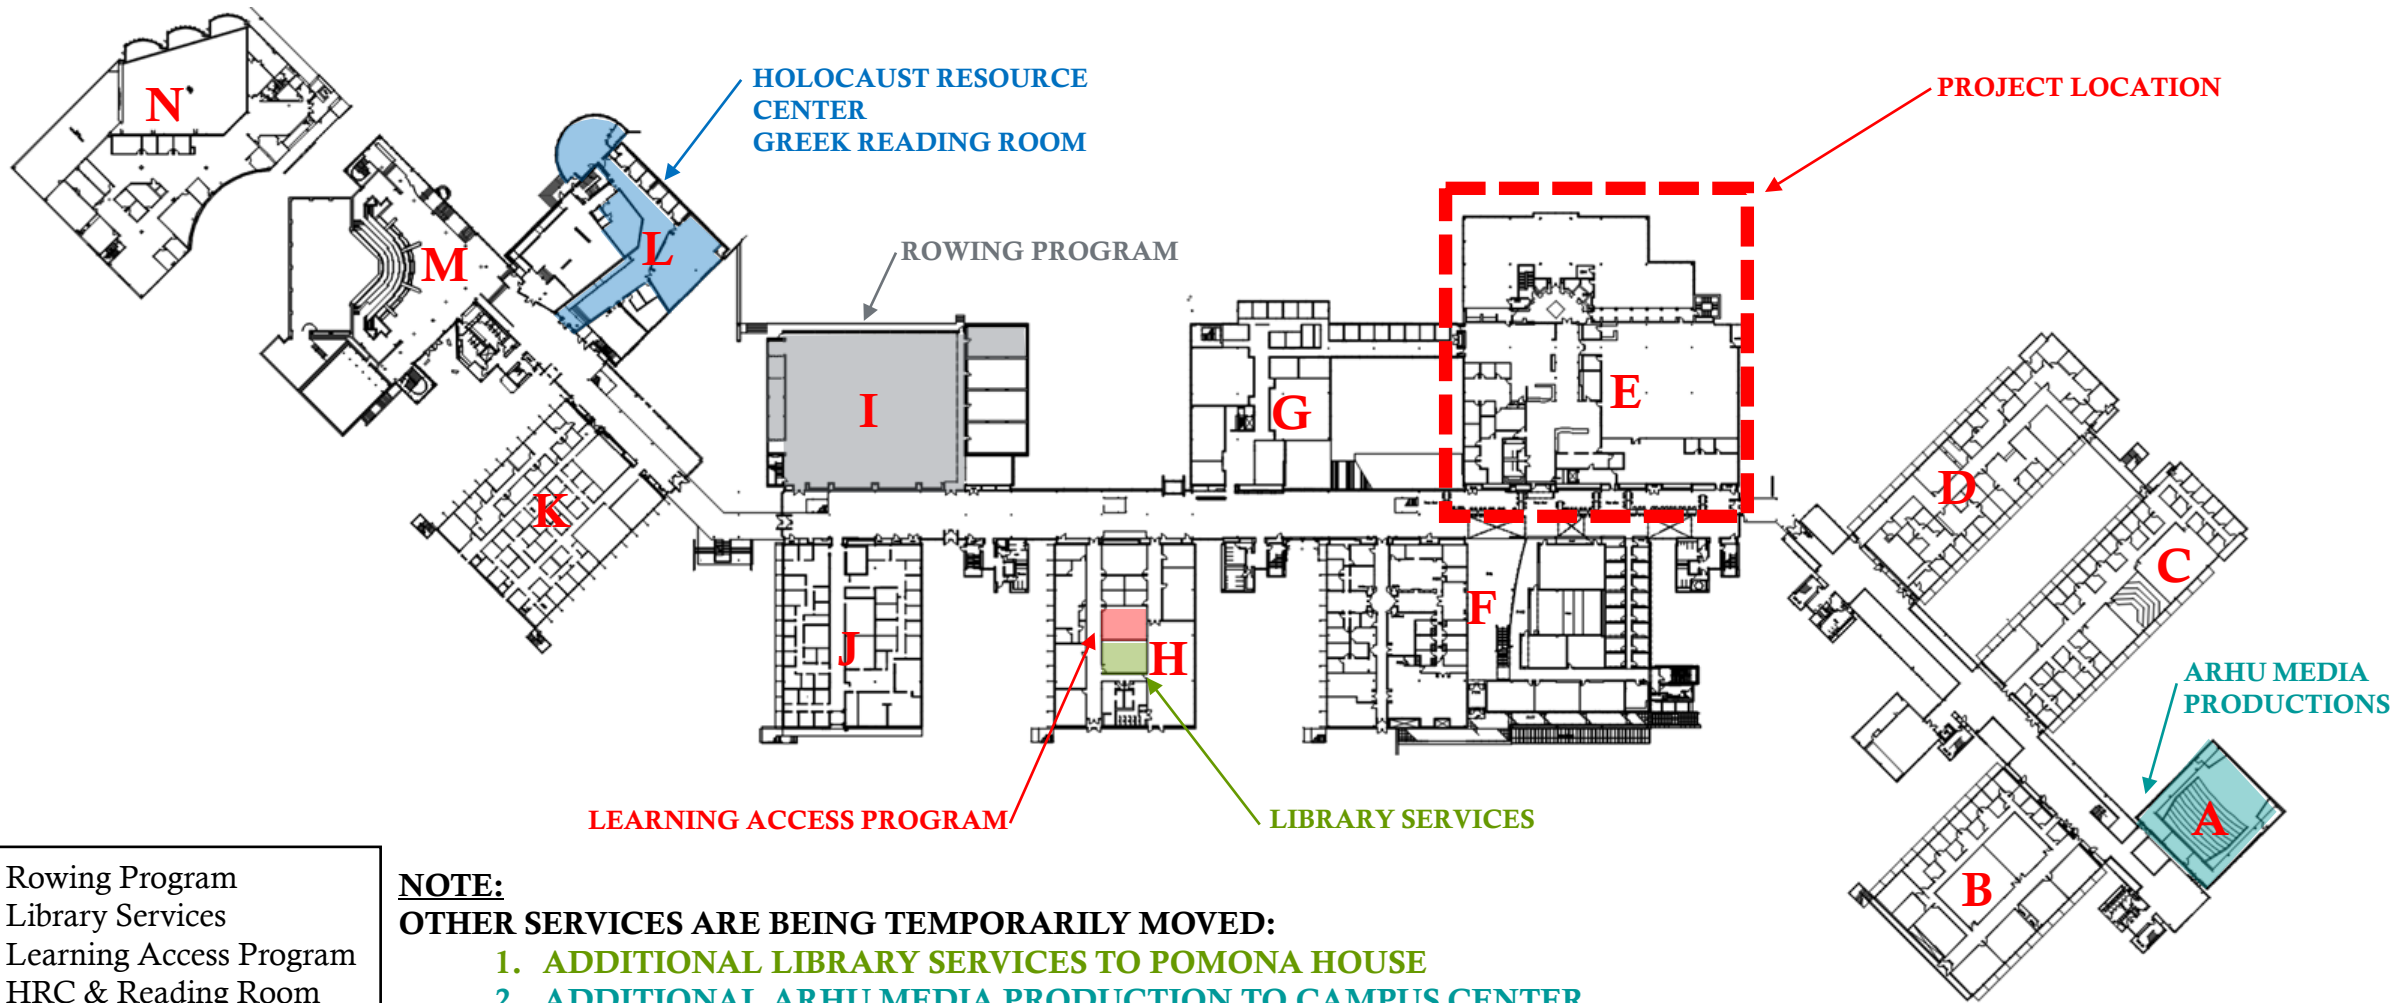

Grey	Rowing Program
Green	Library Services
Red	Learning Access Program
Blue	HRC & Reading Room
Teal	ARHU Media Production


NOTE:
OTHER SERVICES ARE BEING TEMPORARILY MOVED:
1. **ADDITIONAL LIBRARY SERVICES TO POMONA HOUSE**
2. **ADDITIONAL ARHU MEDIA PRODUCTION TO CAMPUS CENTER & A&S BUILDING**

DRAFT



Existing Location

PRODUCTION SERVICES

E-Wing - Lower Level 000

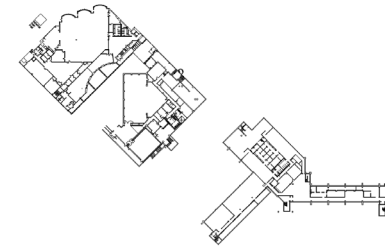

Key Plan

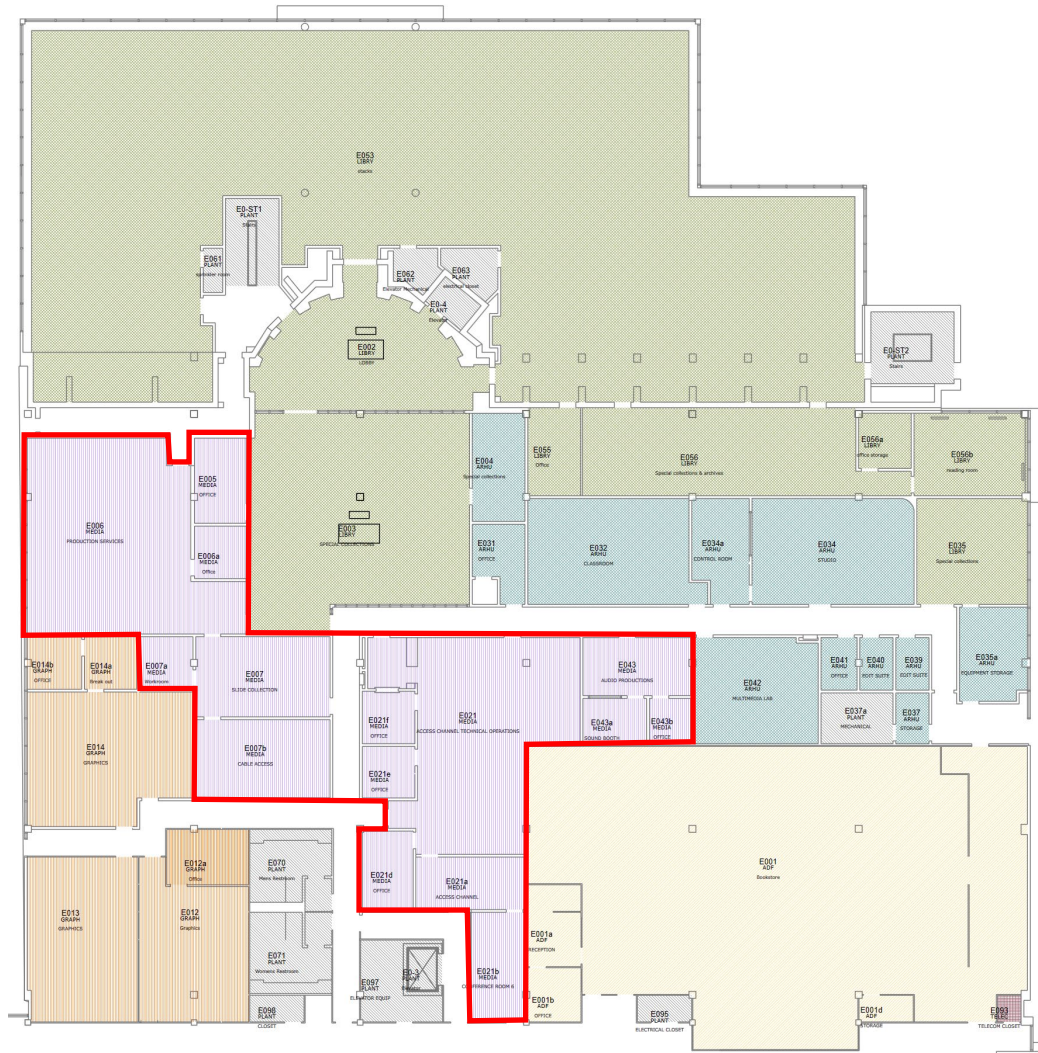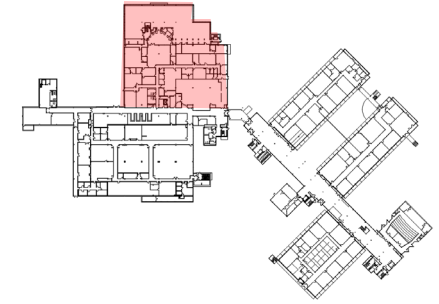

Dept Code	Dept Name	Area
ADF	Administration and Finance	4,512
ARHU	School of Arts and Humanities	2,477
GRAPH	Graphics	2,264
LIBRY	Library Services	11,485
MEDIA	PRODUCTION SERVICES	4,256
PLANT	Plant Operations	1,403
TELEC	Telecommunications & Network Infrastructure	20
Total		26,417



DRAFT

Proposed Location

PRODUCTION SERVICES

F-Wing - Lower Level 000




Key Plan

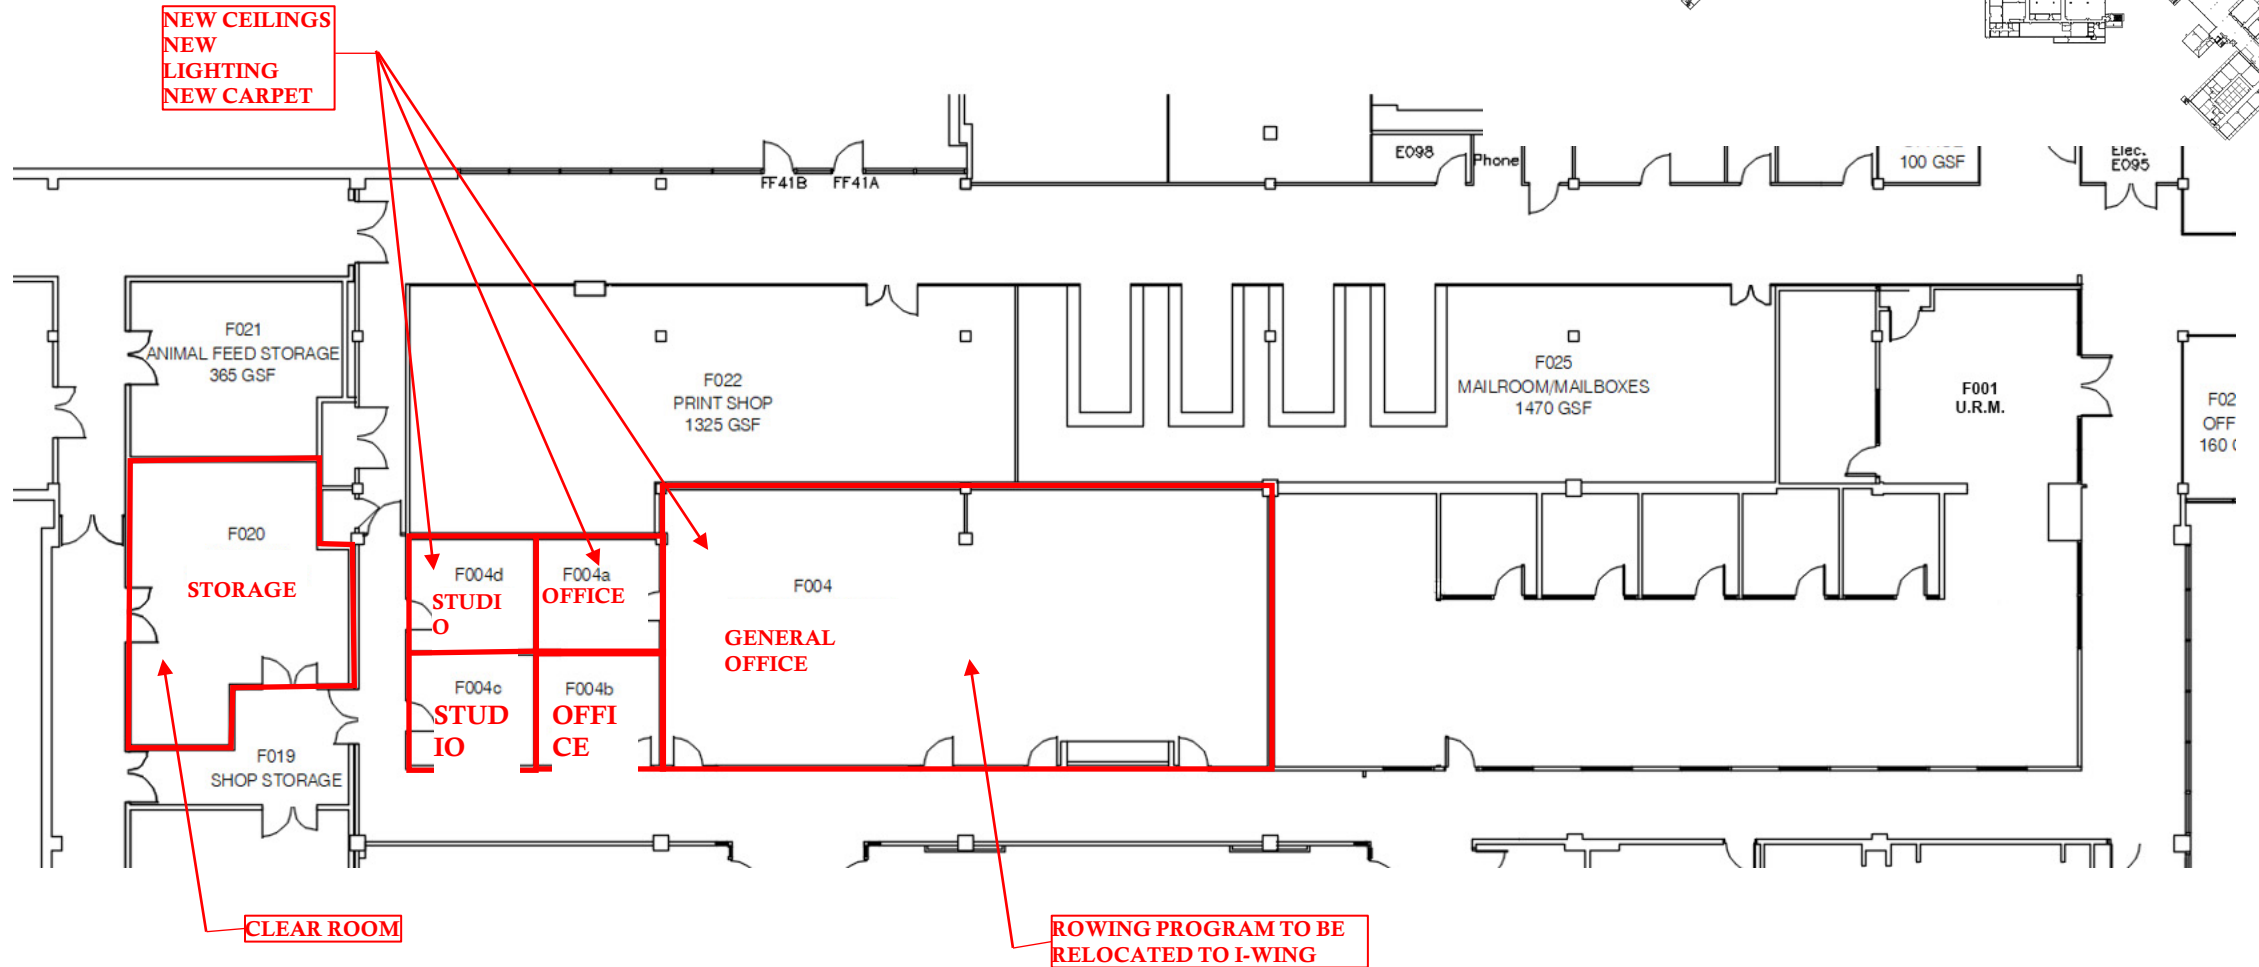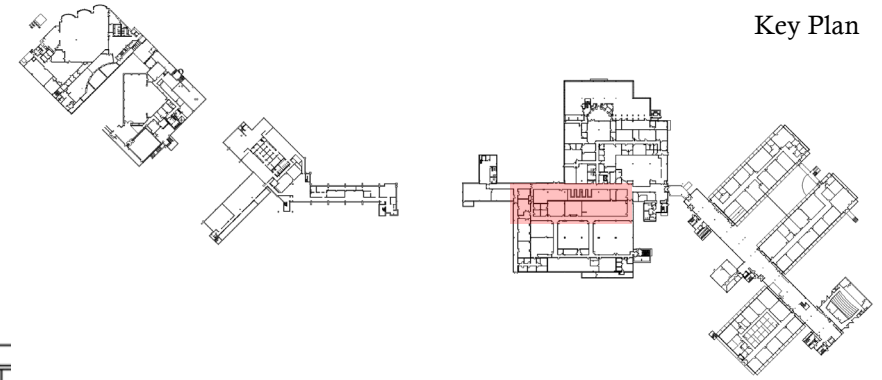

DRAFT

PRODUCTION SERVICES

F-Wing - Lower Level 000

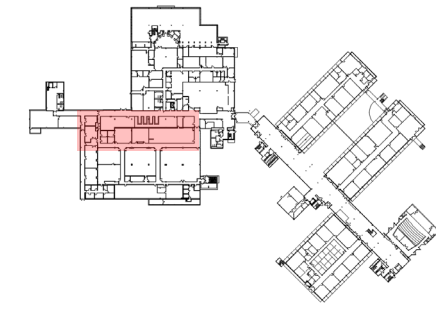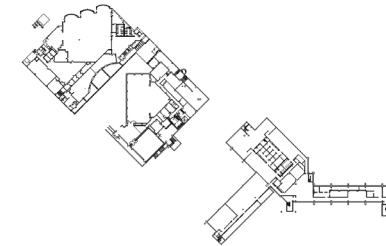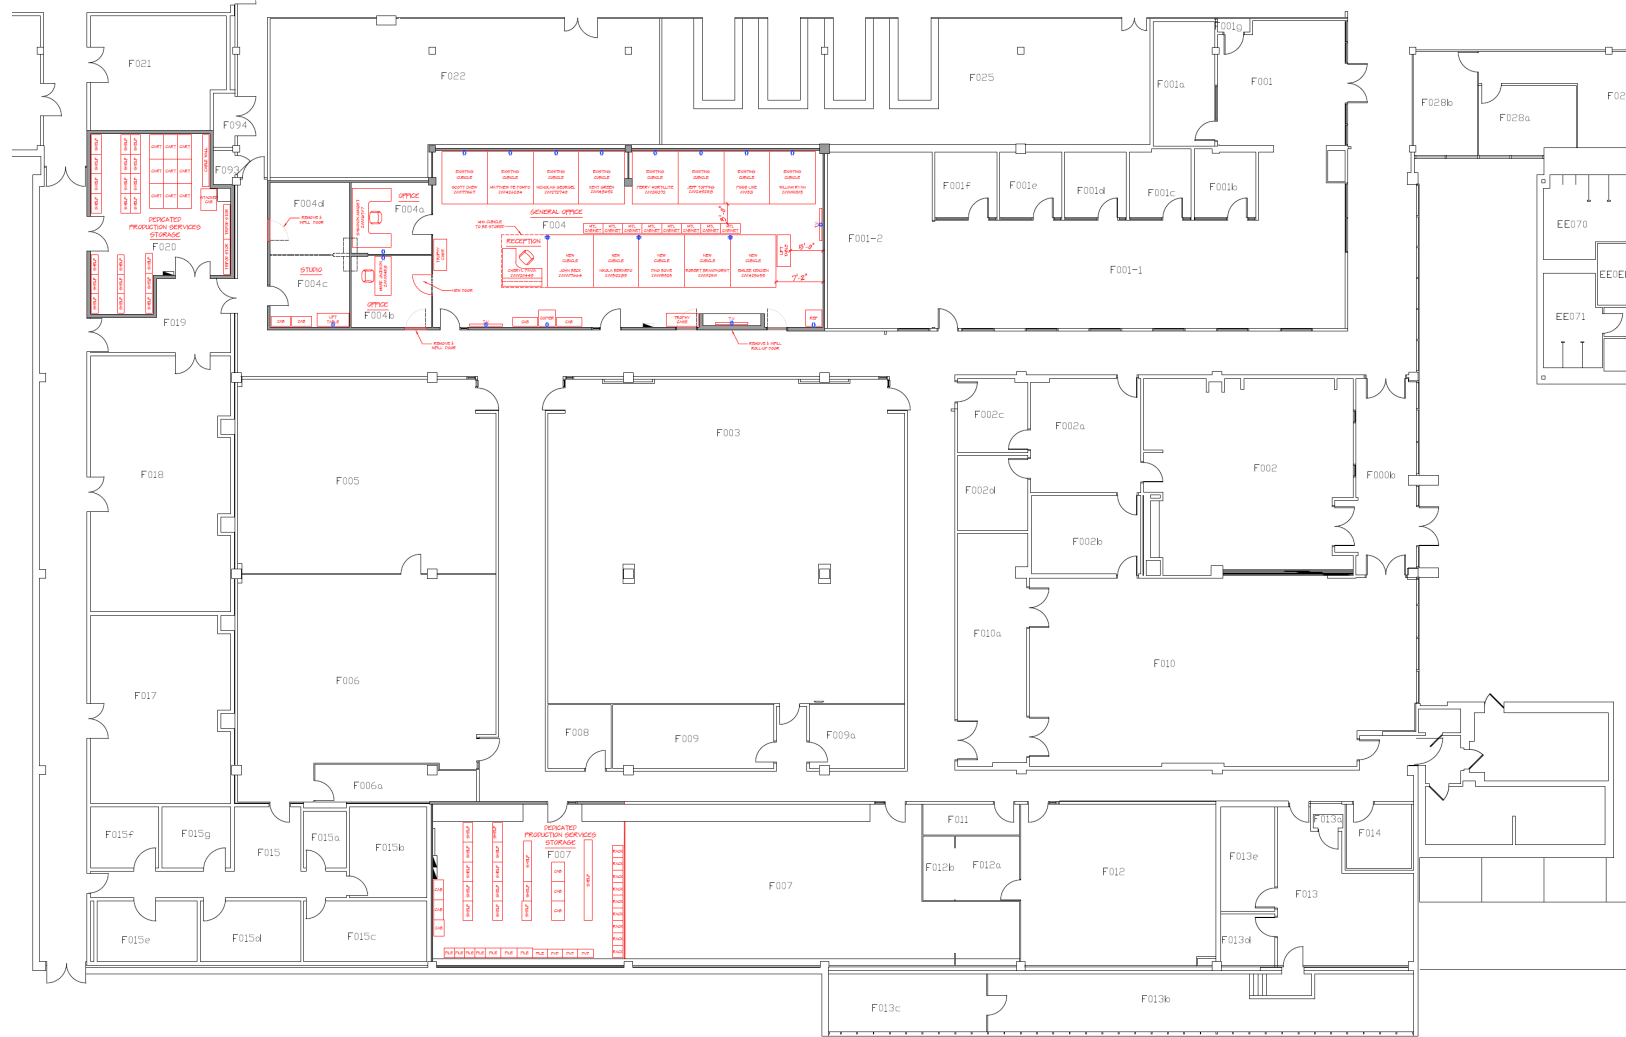


Proposed Location


ROWING PROGRAM

I-Wing - Main Level 100


Key Plan

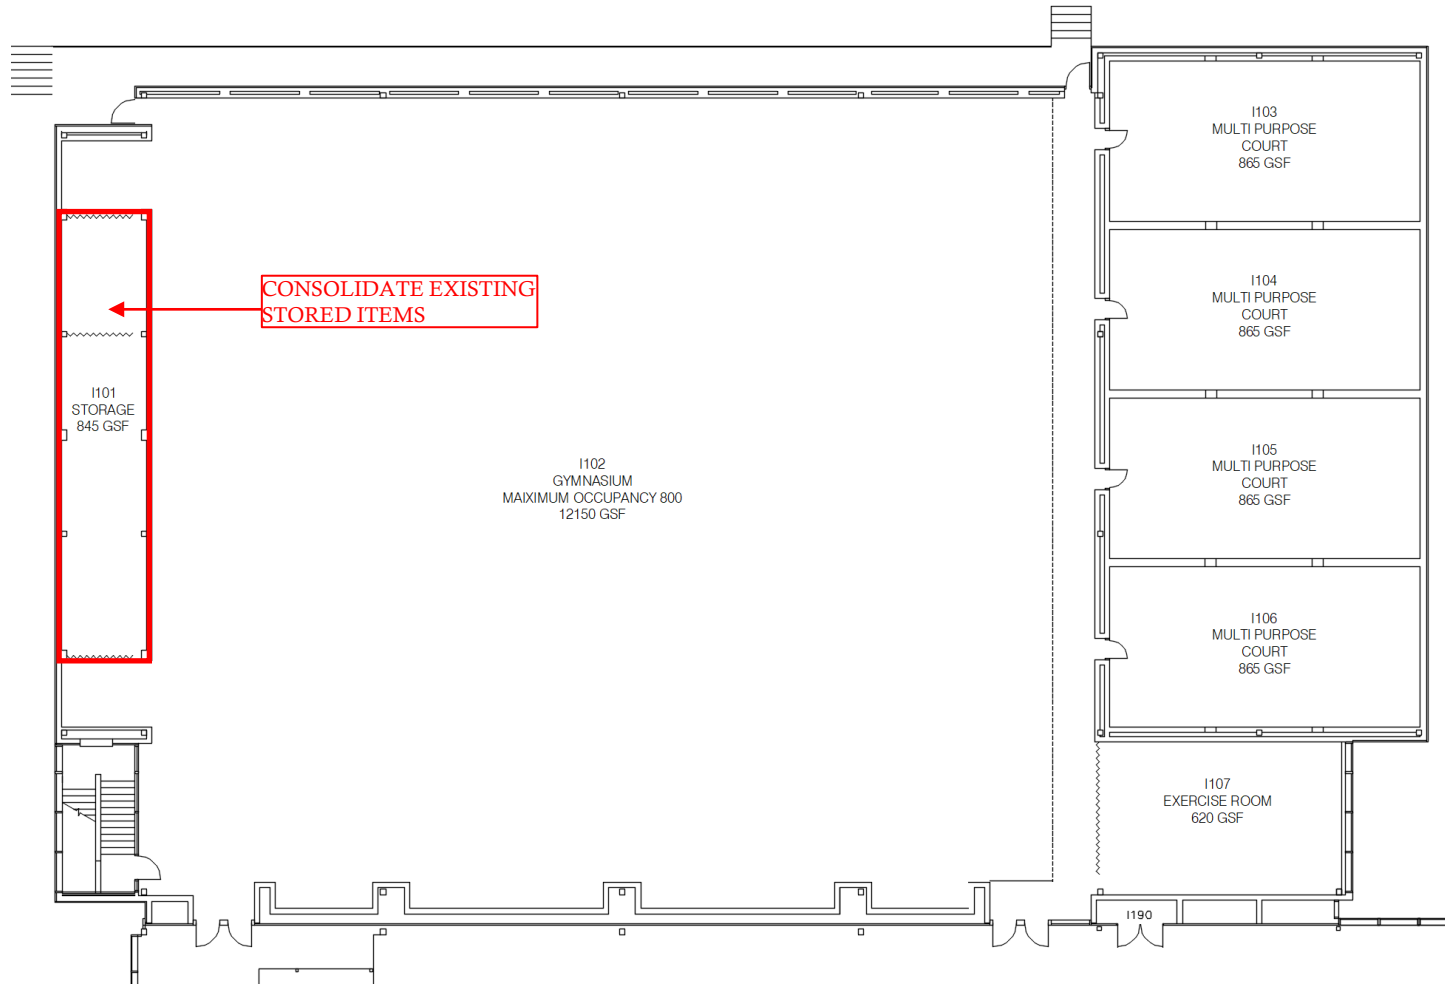

100 LEVEL

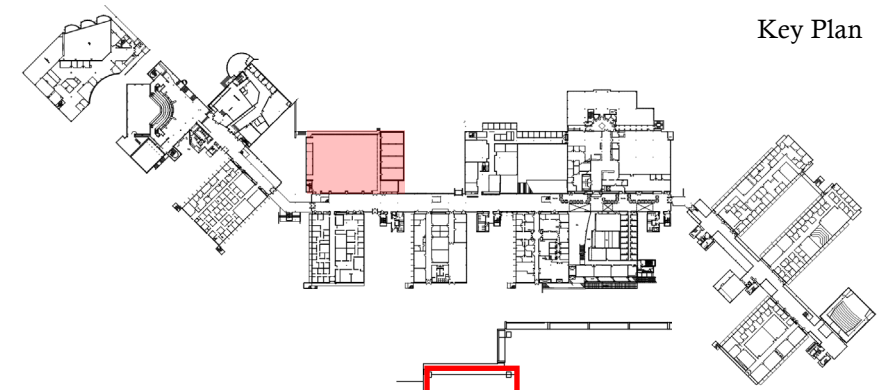

ROWING AREA
20-25 ERG SETUP
REMOVE EXSITING BLINDS
NEW WINDOW FANS
NEW CIRCULATION FANS
INSTALL POLISHED STAINLESS-STEEL AT WALL

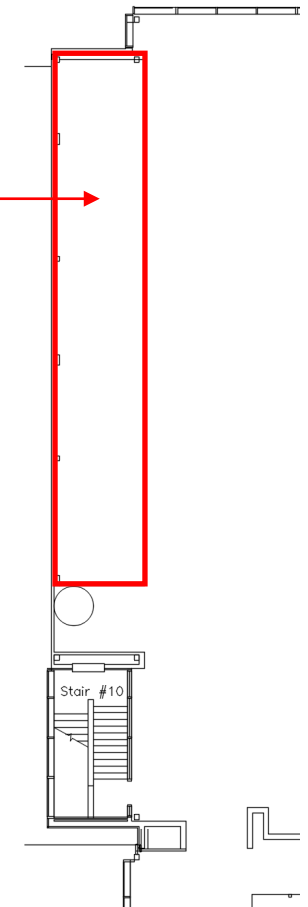


MEZZANINE LEVEL

DRAFT


Existing Location

GRAPHICS

E-Wing - Lower Level 000

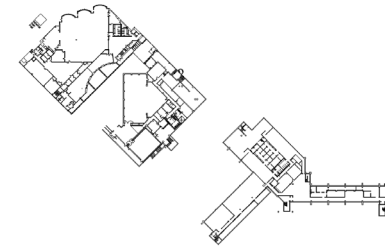

Key Plan

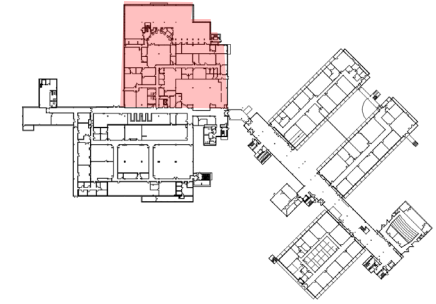

Dept Code	Dept Name	Area
ADF	Administration and Finance	4,512
ARHU	School of Arts and Humanities	2,477
GRAPH	Graphics	2,264
LIBRY	Library Services	11,485
MEDIA	PRODUCTION SERVICES	4,256
PLANT	Plant Operations	1,403
TELEC	Telecommunications & Network Infrastructure	20
Total		26,417



DRAFT

Proposed Location

GRAPHICS

F-Wing - Lower Level 000

Key Plan

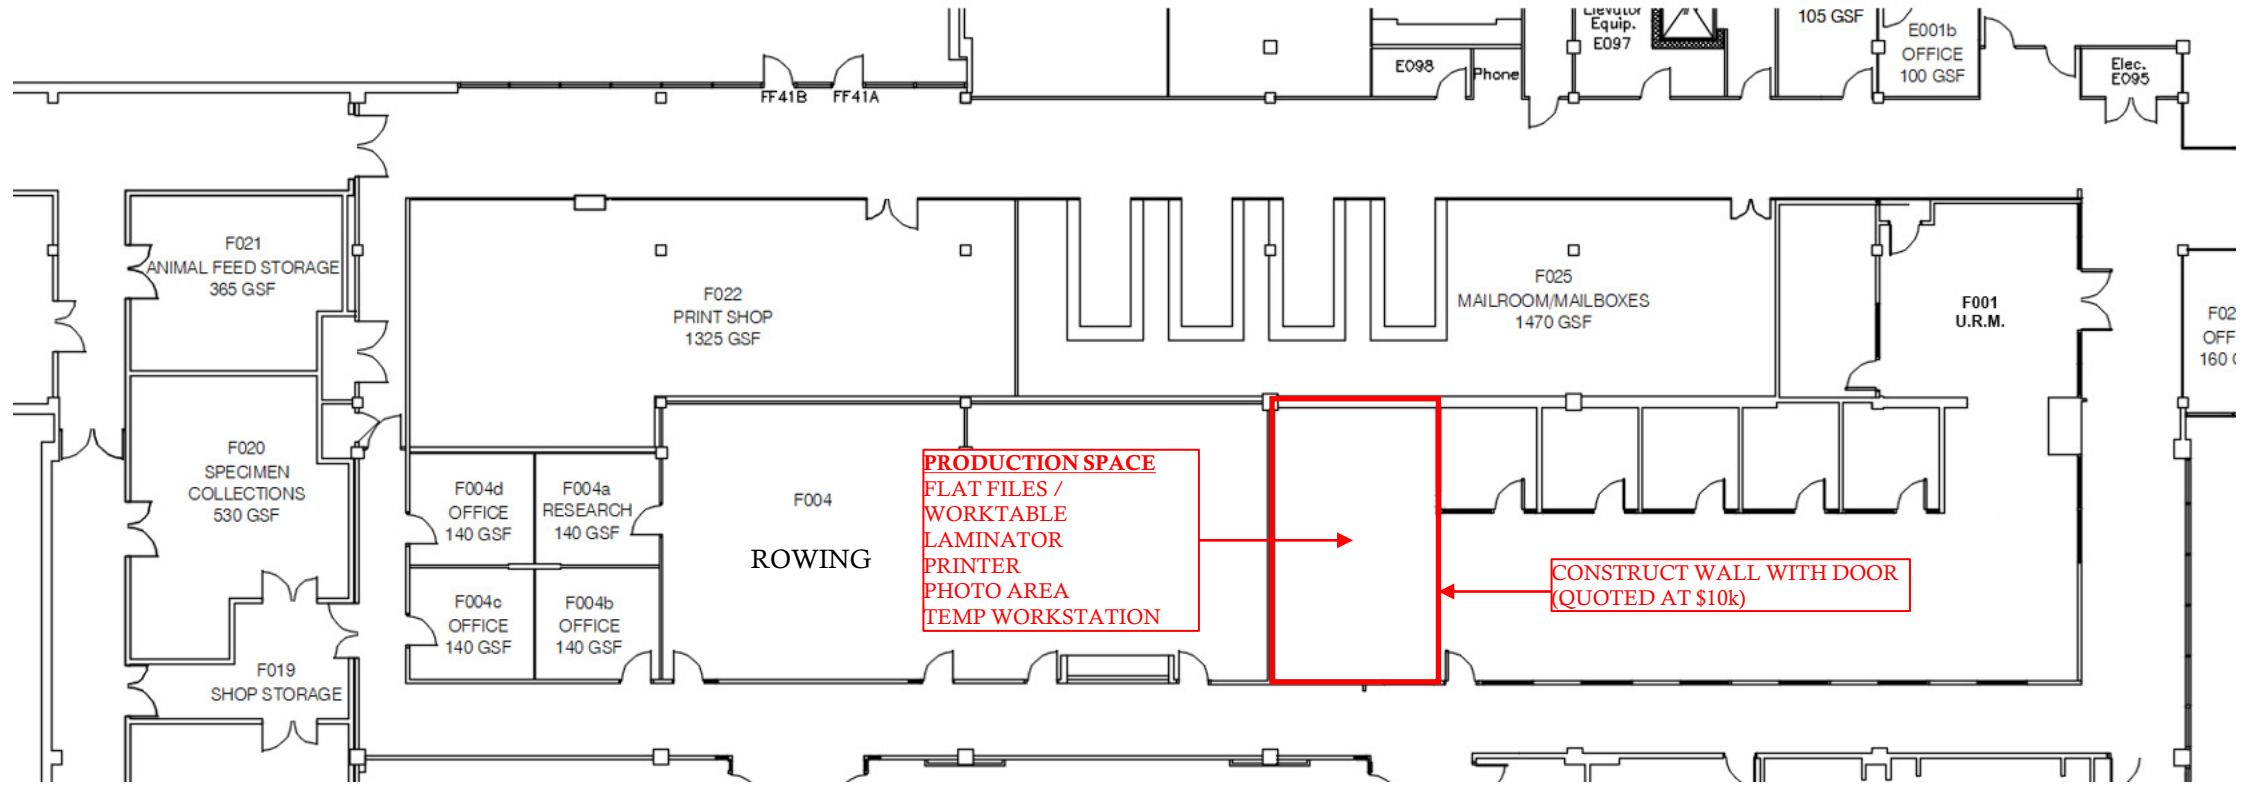
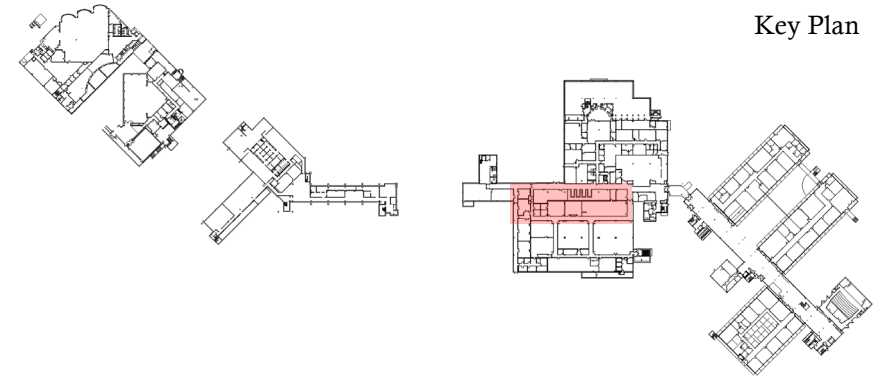


ALL AFFECTED STAFF WILL WORK FROM HOME

DRAFT

GRAPHICS

F-Wing - Lower Level 000

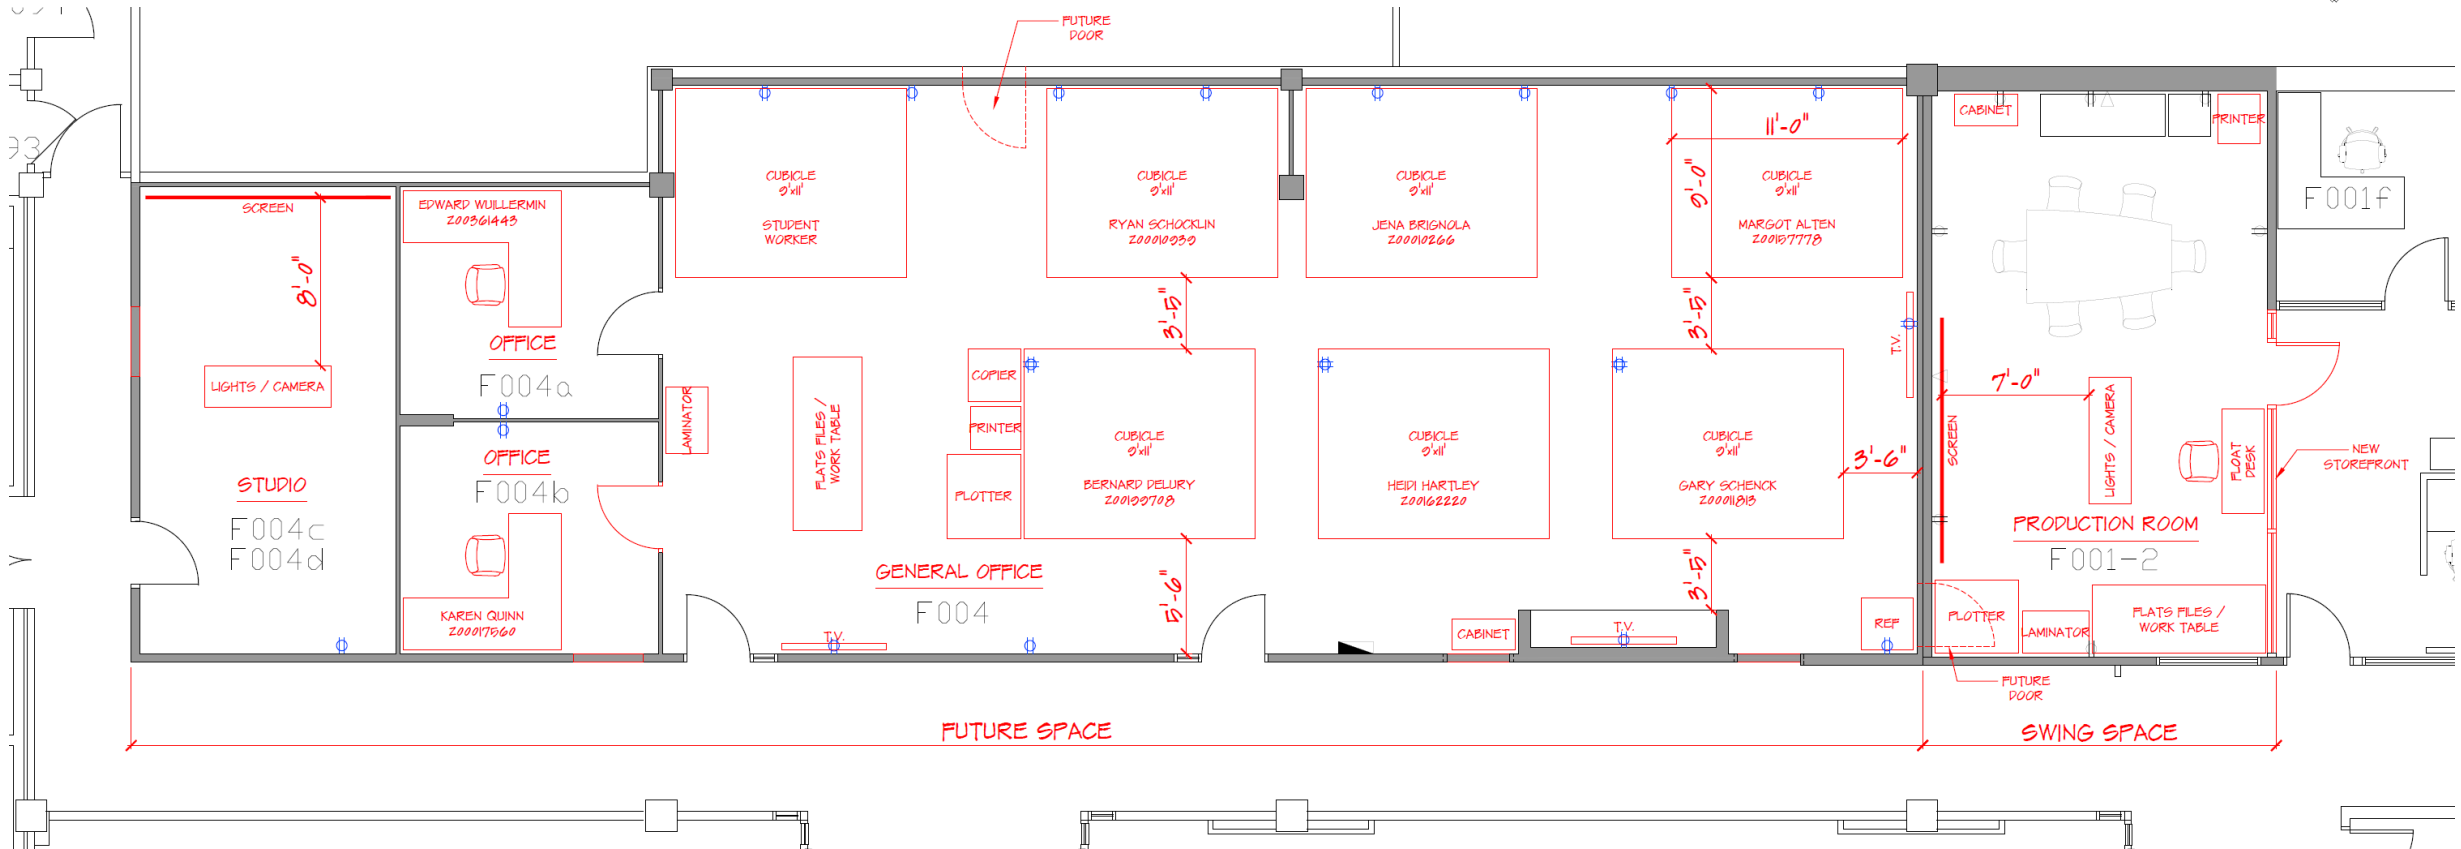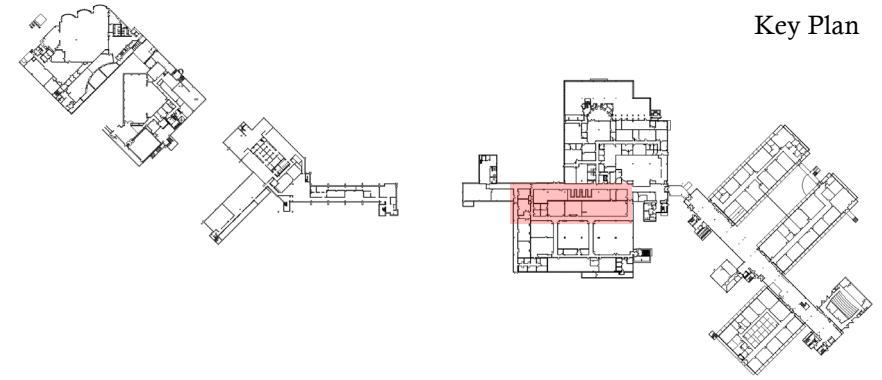


DRAFT


Existing Location

FOLLETT

E-Wing - Lower Level 000

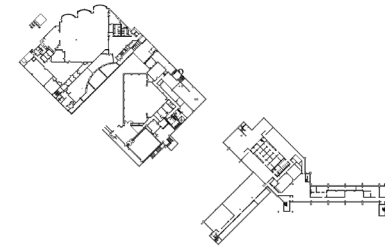

Key Plan

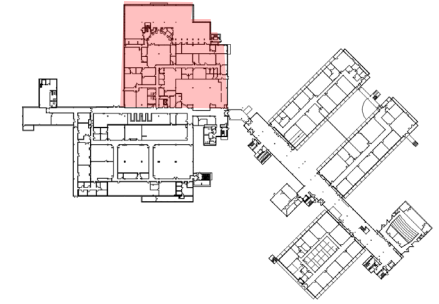

Dept Code	Dept Name	Area
ADF	Adminstration and Finance	4,512
ARHU	School of Arts and Humanities	2,477
GRAPH	Graphics	2,264
LIBRY	Library Services	11,485
MEDIA	PRODUCTION SERVICES	4,256
PLANT	Plant Operations	1,403
TELEC	Telecommunications & Network Infrastructure	20
Total		26,417

DRAFT

Proposed Location

FOLLETT




F-Wing - Lower Level 000

Key Plan


F003 - BOOK DEPOT

- 2-3 STAFF
- CHECKOUT COUNTER
- 2-3 REGISTERS
- TEXTBOOK STACKS (A-Z)
- ON-LINE PICKUP SHELVING
- SHIPPING/RECEIVING WORKSTATION

- NAMS TO CLEAR ENTIRE ROOM
- REMOVE ALL CASEWORK
- CAP ALL PLUMBING & ELECTRICAL
- COVER TRENCHES
- PAINT WALLS
- NEW CARPET
- EXISTING CEILING & LIGHTING TO REMAIN

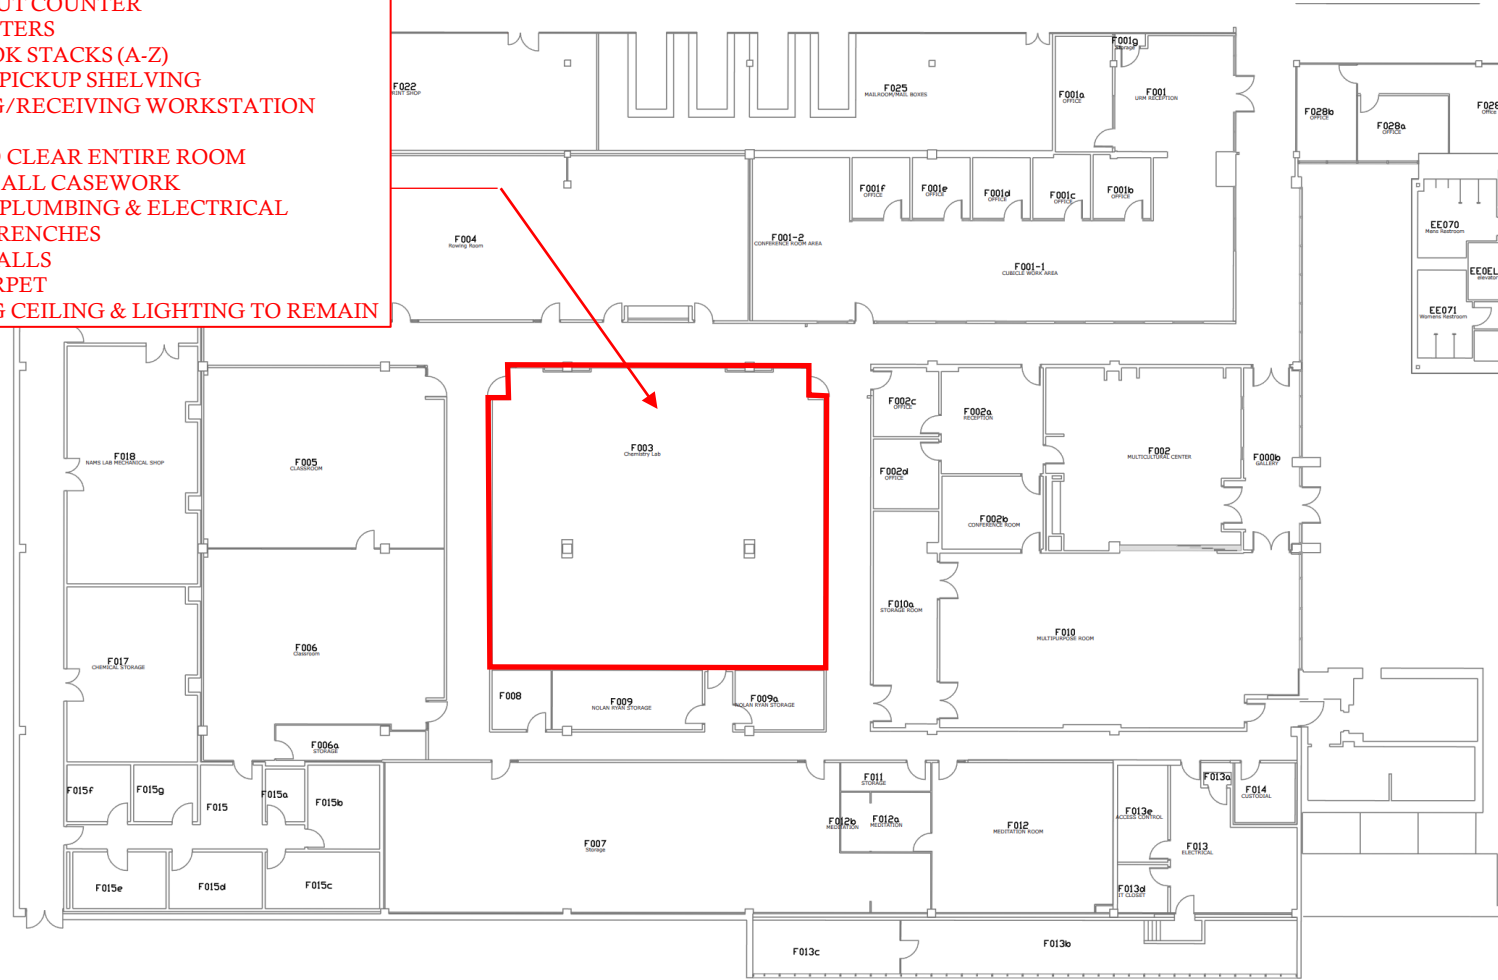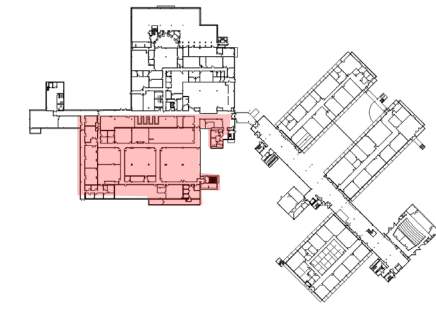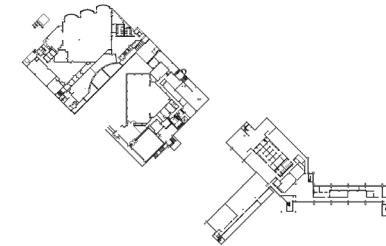

F003 - STACK LAYOUT


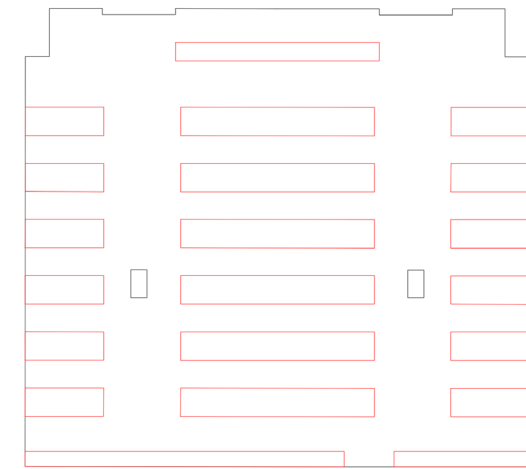


350 LF OF RANGE REQUIRED
504 LF OF RANGE PROVIDED

DRAFT

FOLLETT


F-Wing - Lower Level 000

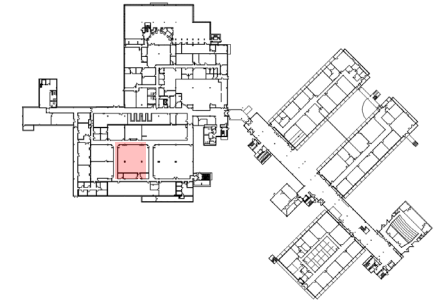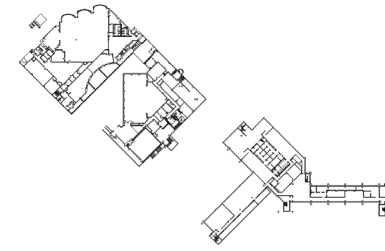



Existing Location

LIBRARY SERVICES

E-Wing - Lower Level 000

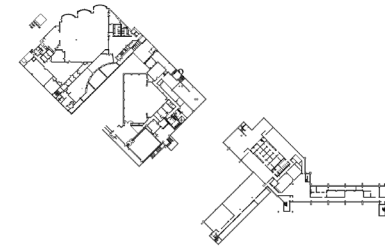

Key Plan

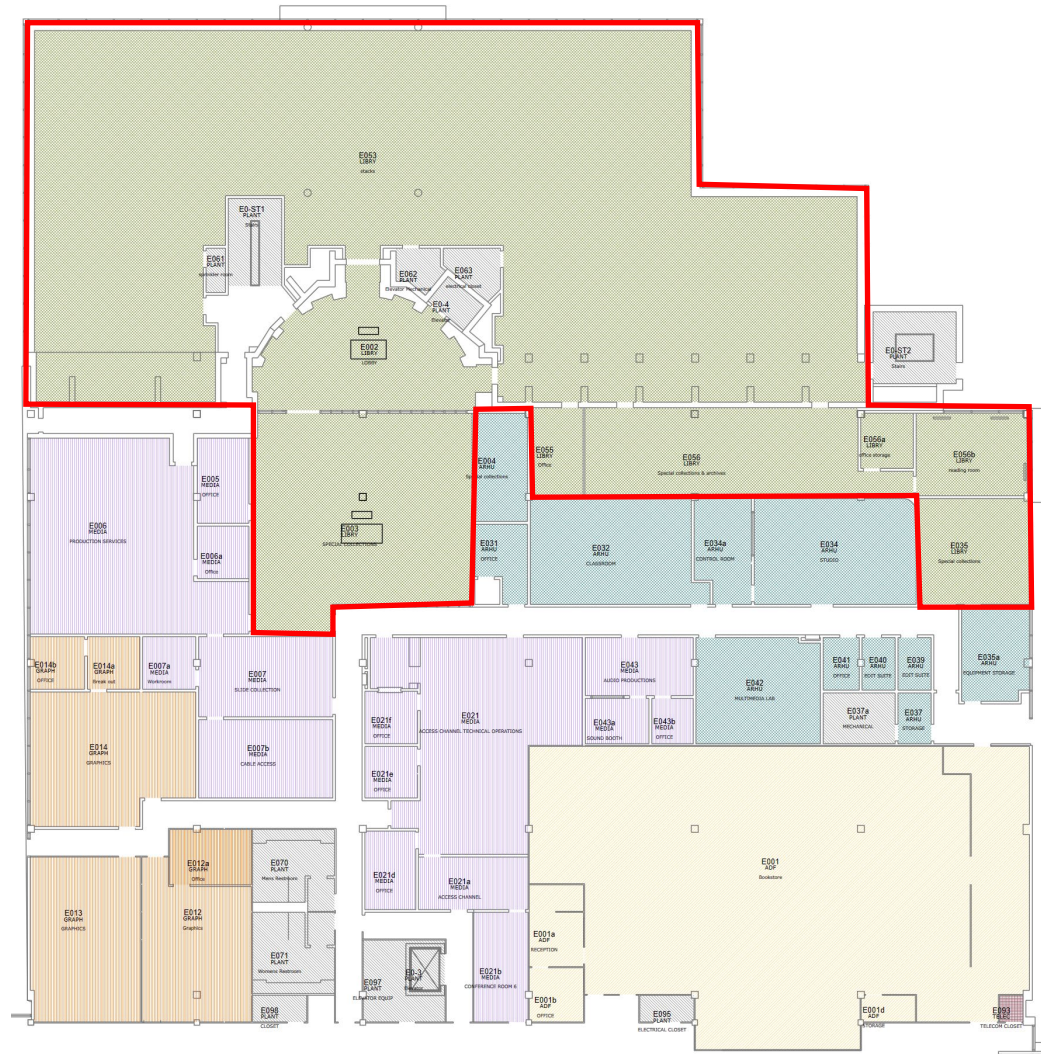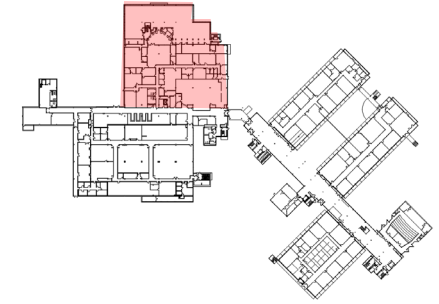


Dept Code	Dept Name	Area
ADF	Administration and Finance	4,512
ARHU	School of Arts and Humanities	2,477
GRAPH	Graphics	2,264
LIBRY	Library Services	11,485
MEDIA	PRODUCTION SERVICES	4,256
PLANT	Plant Operations	1,403
TELEC	Telecommunications & Network Infrastructure	20
Total		26,417

DRAFT


Existing Location

LIBRARY SERVICES

E-Wing - Main Level 100

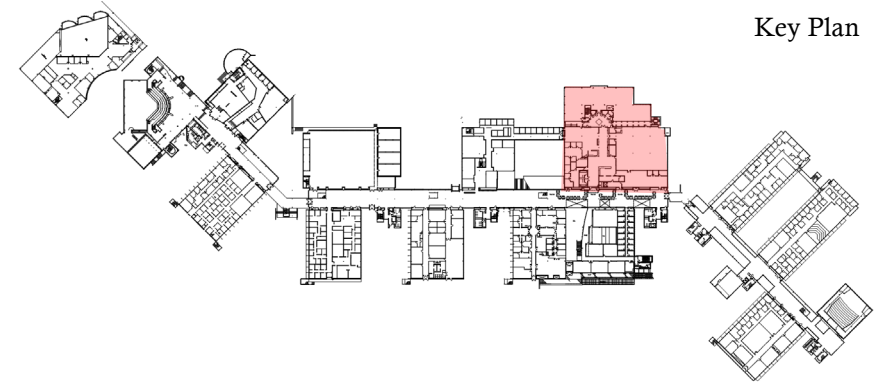

Key Plan

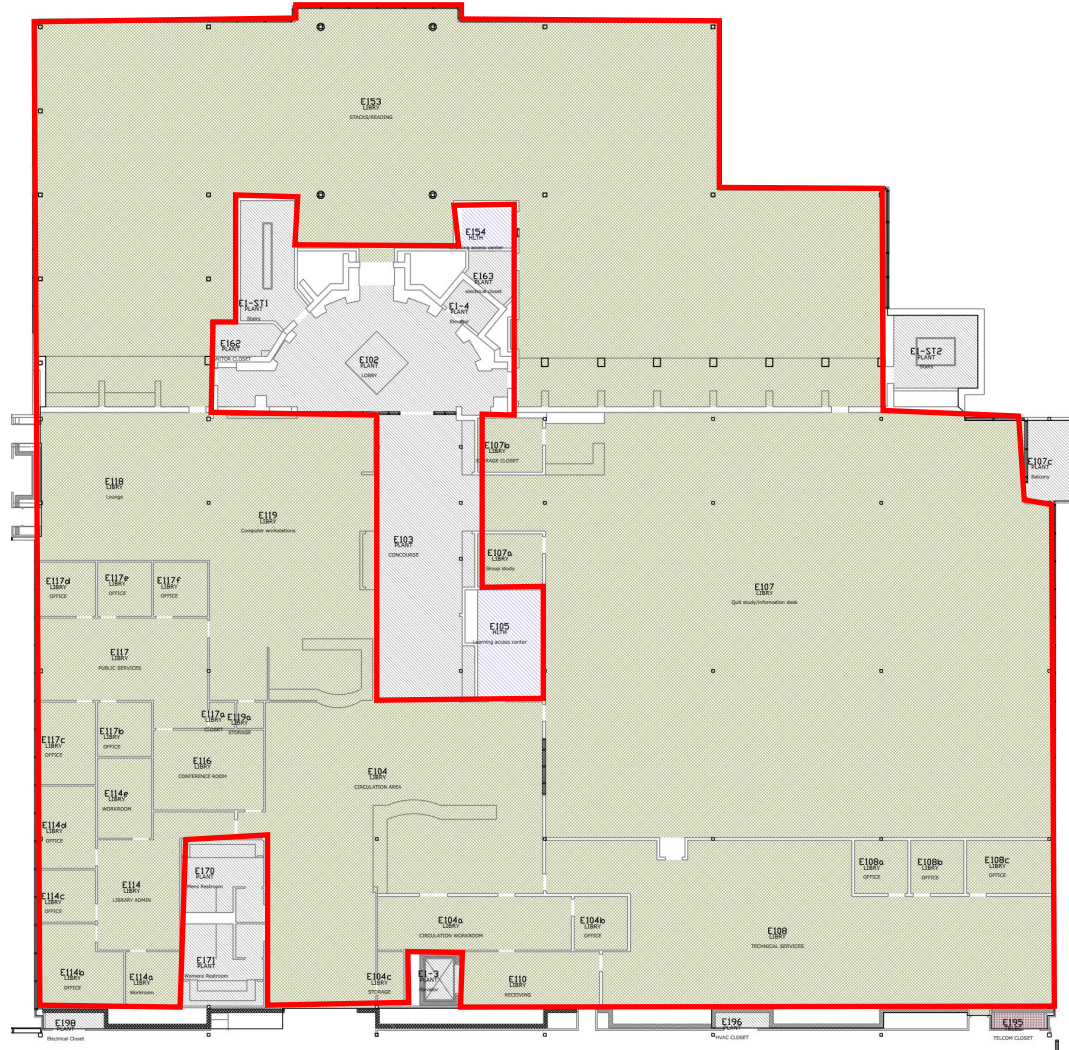


Dept Code	Dept Name	Area
HLTH	Health & Wellness	294
LIBRY	Library Services	24,920
PLANT	Plant Operations	2,892
TELEC	Telecommunications & Network Infrastructure	26
Total		28,132

DRAFT

Existing Location

LIBRARY SERVICES

E-Wing - Upper Level 200

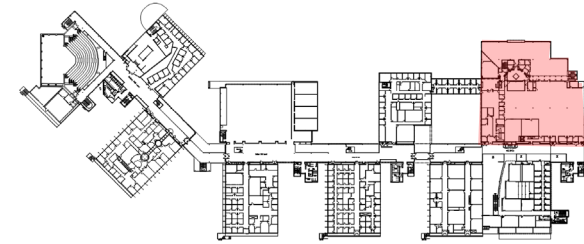

Key Plan




Dept Code	Dept Name	Area
AAF	Academic Affairs	473
BUSN	School of Business	64
GENS	School of General Studies	5,088
LIBRY	Library Services	20,112
NAMS	School of Natural Sciences and Math	201
PLANT	Plant Operations	1,065
SOBL	Social and Behavioral Sciences	90
TELEC	Telecommunications & Network Infrastructure	15
Total		27,108

DRAFT


Proposed Location

LIBRARY SERVICES

C/D-Wing - Lower Level 000

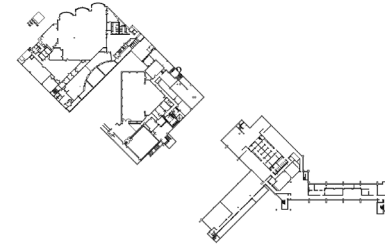

Key Plan

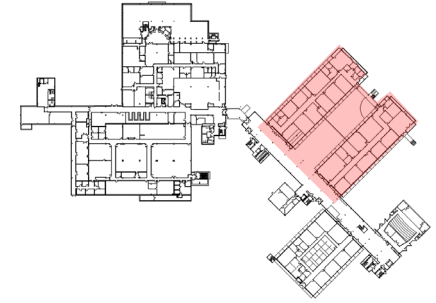


C/D WING ATRIUM - STUDENT FACING SERVICES
3-5 STAFF
CIRCULATION DESK
2 CIRCULATION WORKSTATIONS
LOCKABLE CABINETS FOR RESERVE MATERIAL & I.L.L. PICKUP
PRINTING AND COPY AREA
SEMI-QUIET STUDY SPACE
LIBRARIAN WORKSTATIONS

C002 & C012 - SPECIAL COLLECTIONS
3 STAFF WITH WORKSTATIONS
SCANNING CAPABILITIES
GOV DOCS WITH SPECIAL READER
CLASSROOM FOR TEACHING USE

C001 - 20,000 ACTIVE VOLUMES
CLOSE PROXIMITY TO ATRIUM
LOCKABLE WITH CARD ACCESS
DEMO EXISTING FIXED LAB TABLE
130,000 VOLUMES TO BE STORED OFF SITE BY VENODR

C001 - STACK LAYOUT


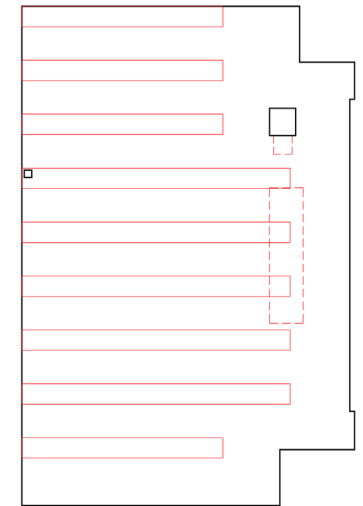


168 LF OF RANGE REQUIRED
192 LF OF RANGE PROVIDED

DRAFT

LIBRARY SERVICES

C/D-Wing - Lower Level 000

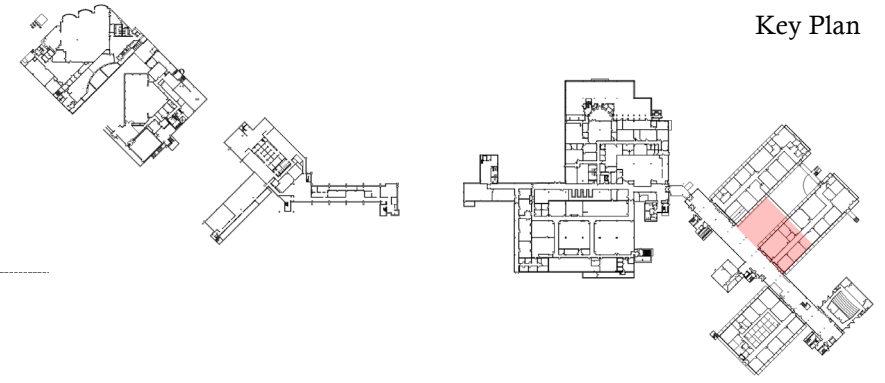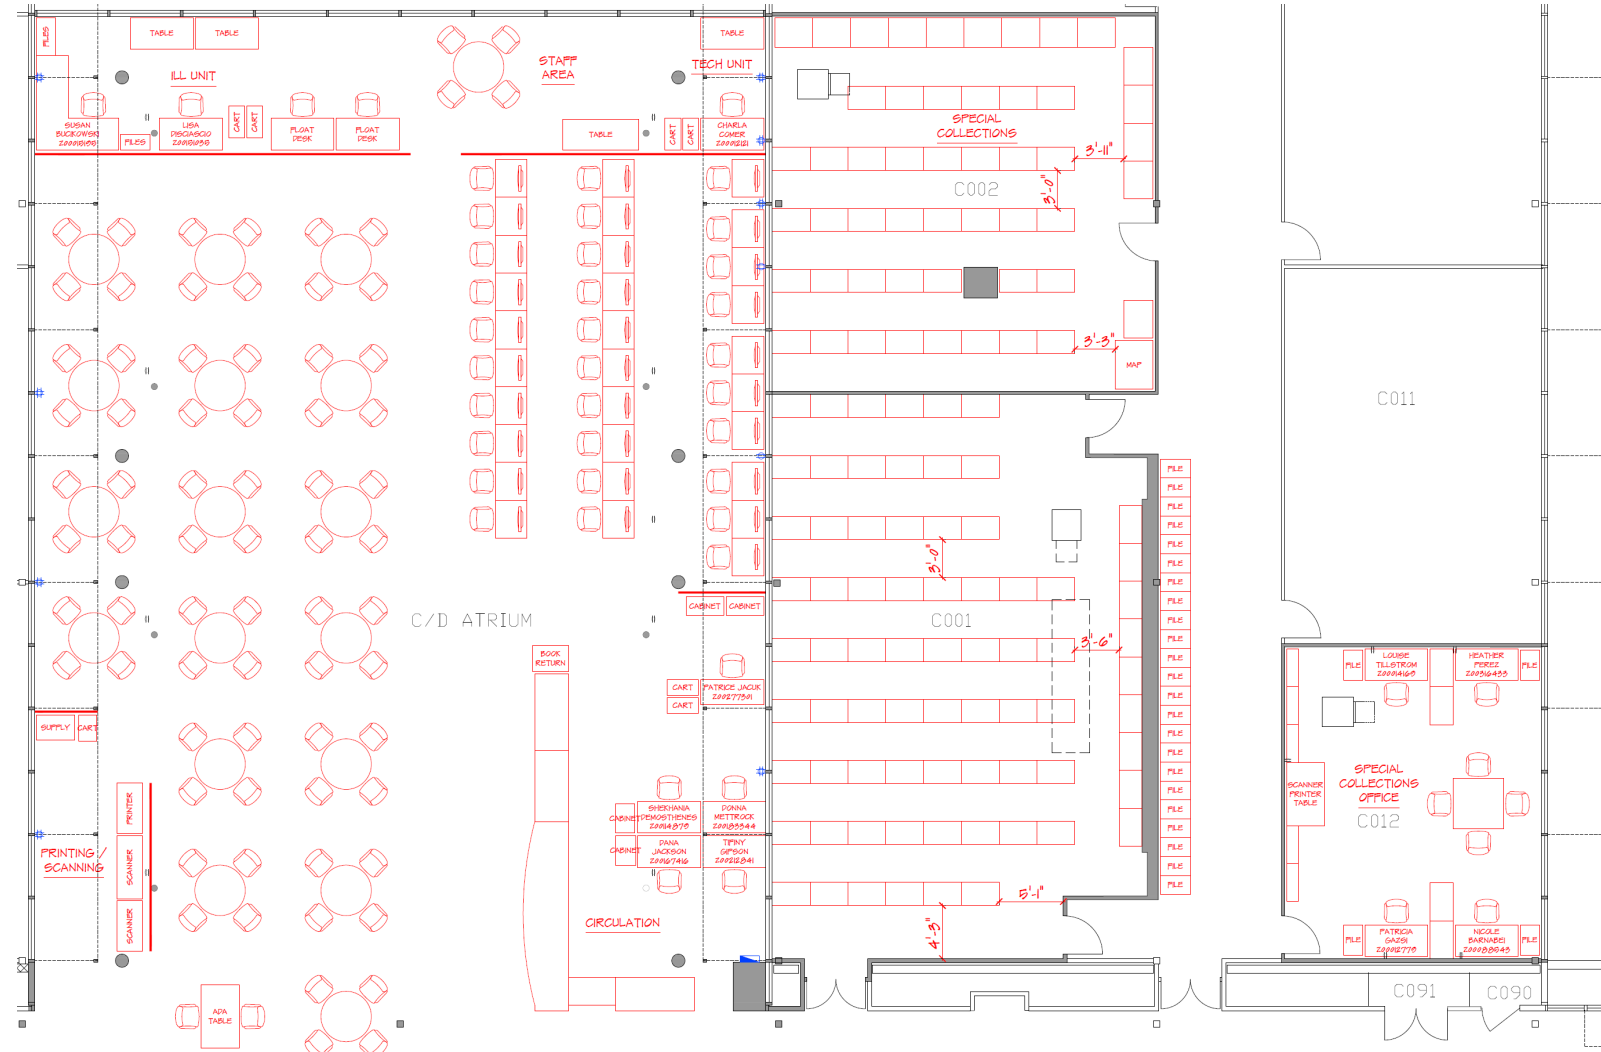


DRAFT

Proposed Location

LIBRARY SERVICES

H-Wing - Main Level 100

Key Plan


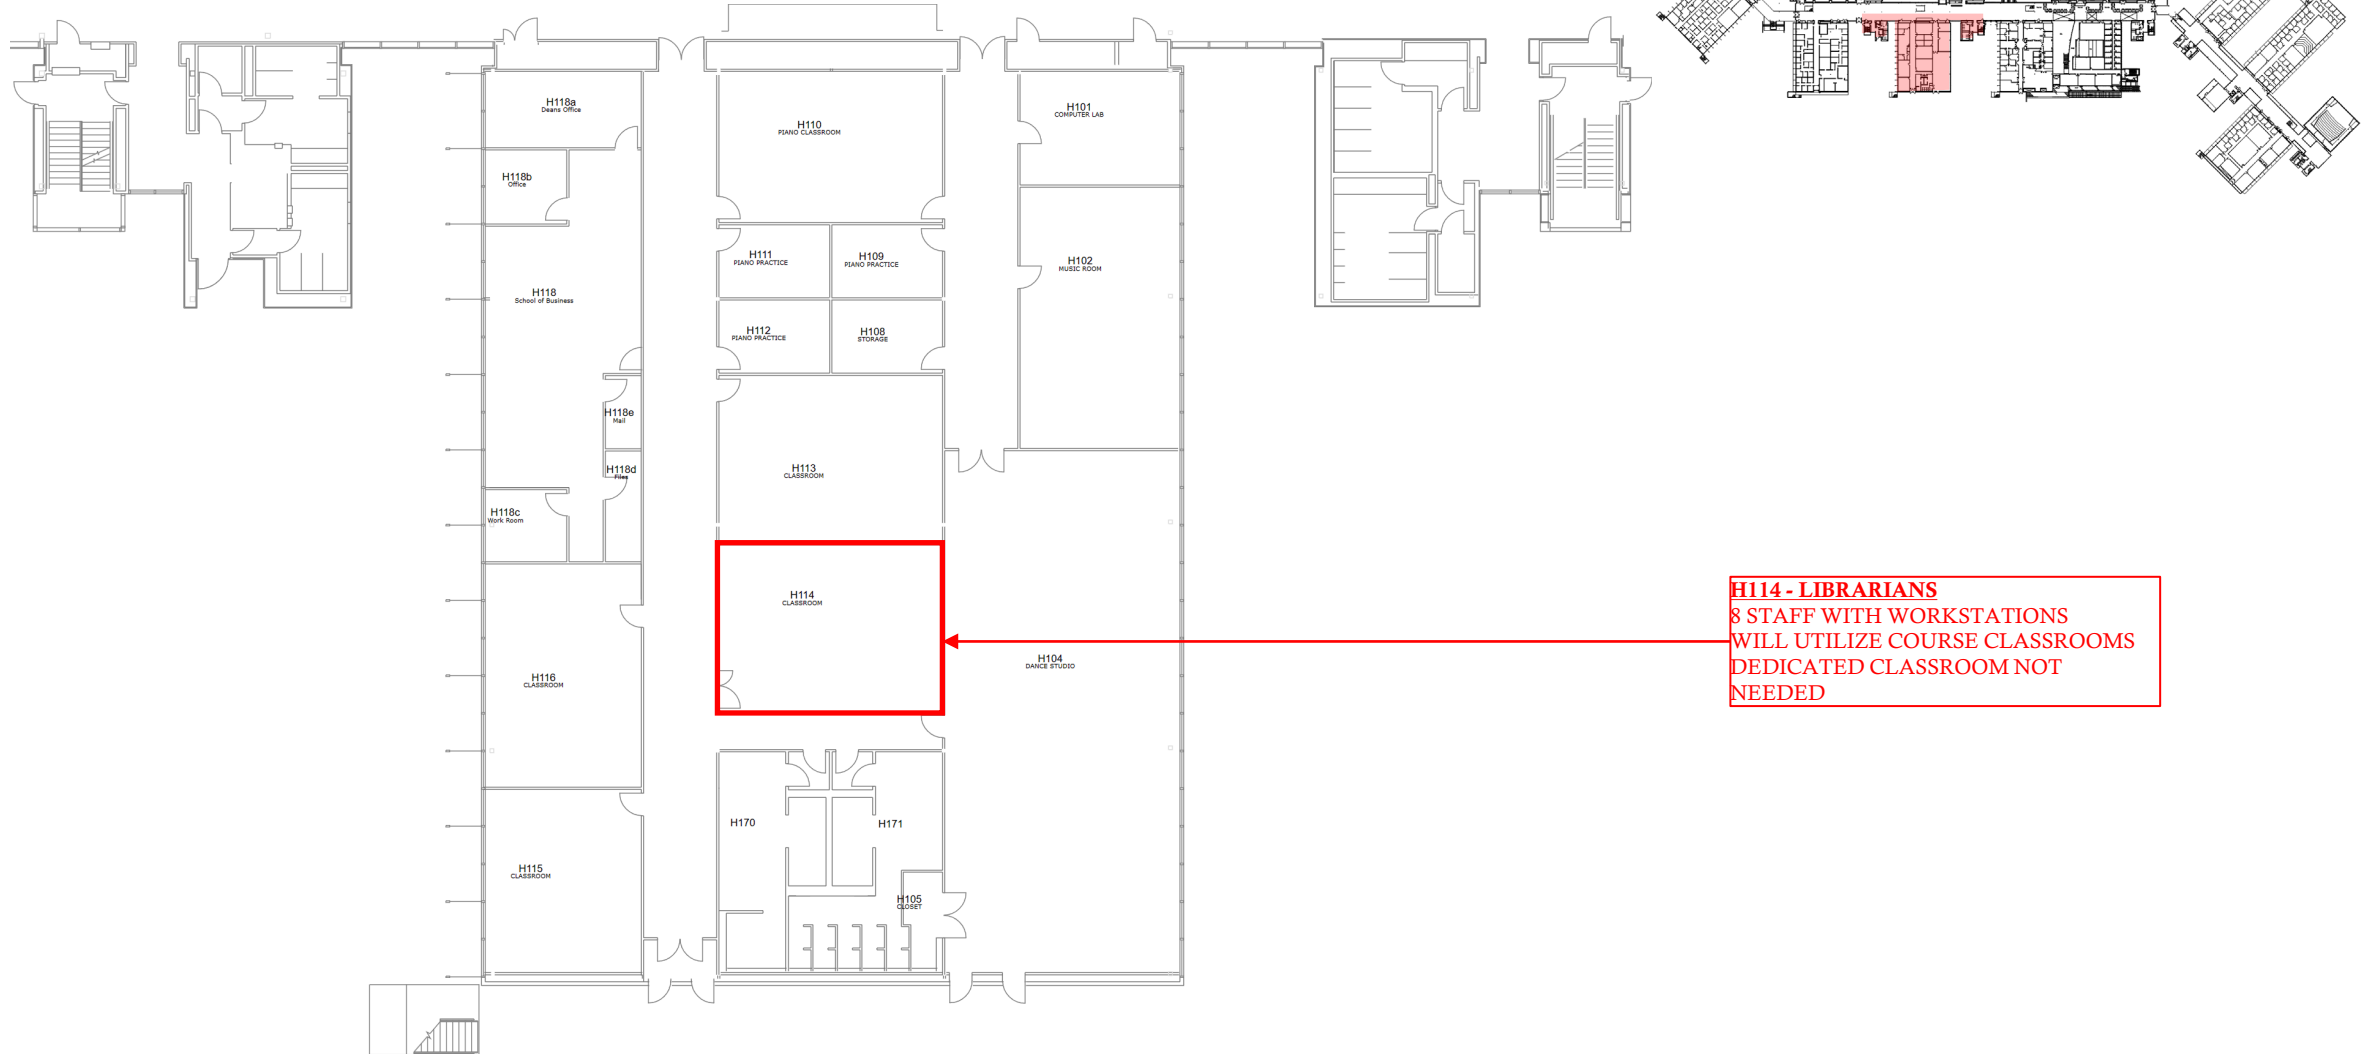


H114 - LIBRARIANS
8 STAFF WITH WORKSTATIONS
WILL UTILIZE COURSE CLASSROOMS
DEDICATED CLASSROOM NOT
NEEDED

DRAFT

LIBRARY SERVICES


H-Wing - Main Level 100

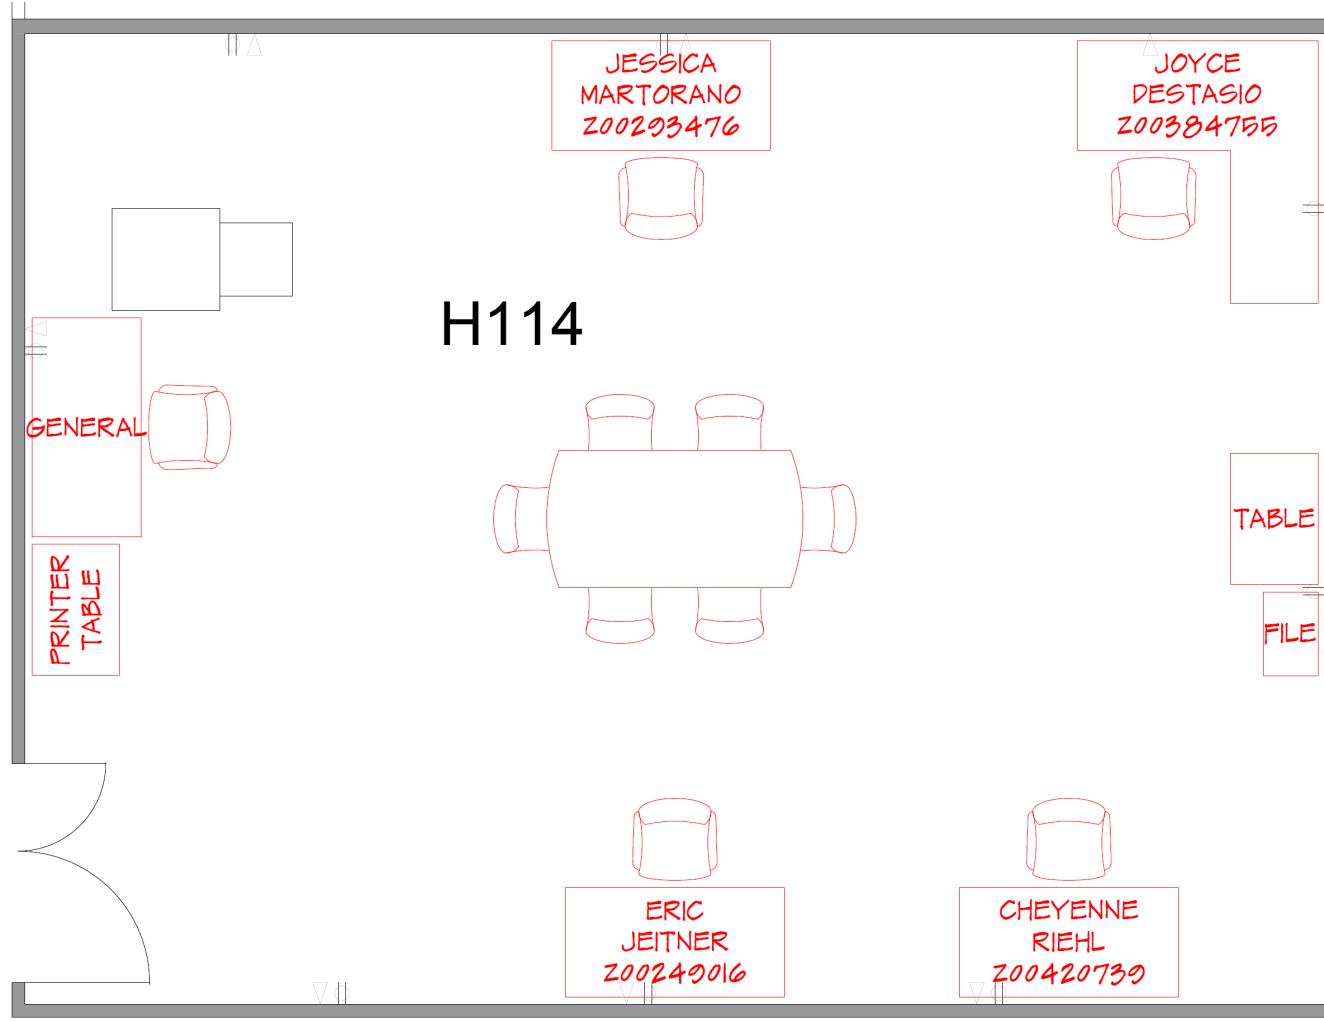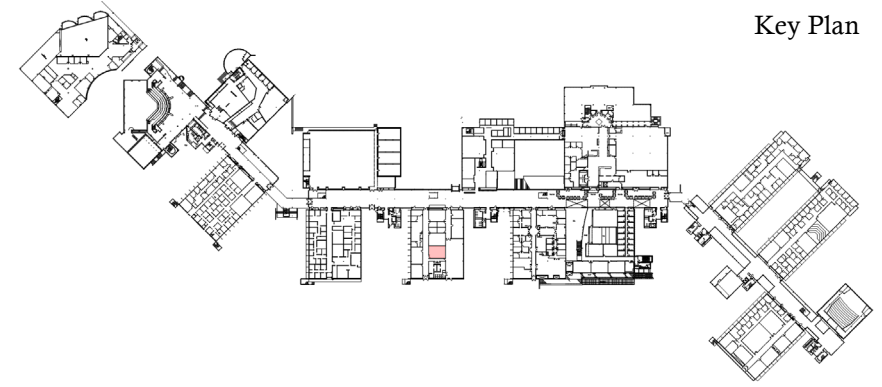

Proposed Location

LIBRARY SERVICES



Pomona House - Main Level 100

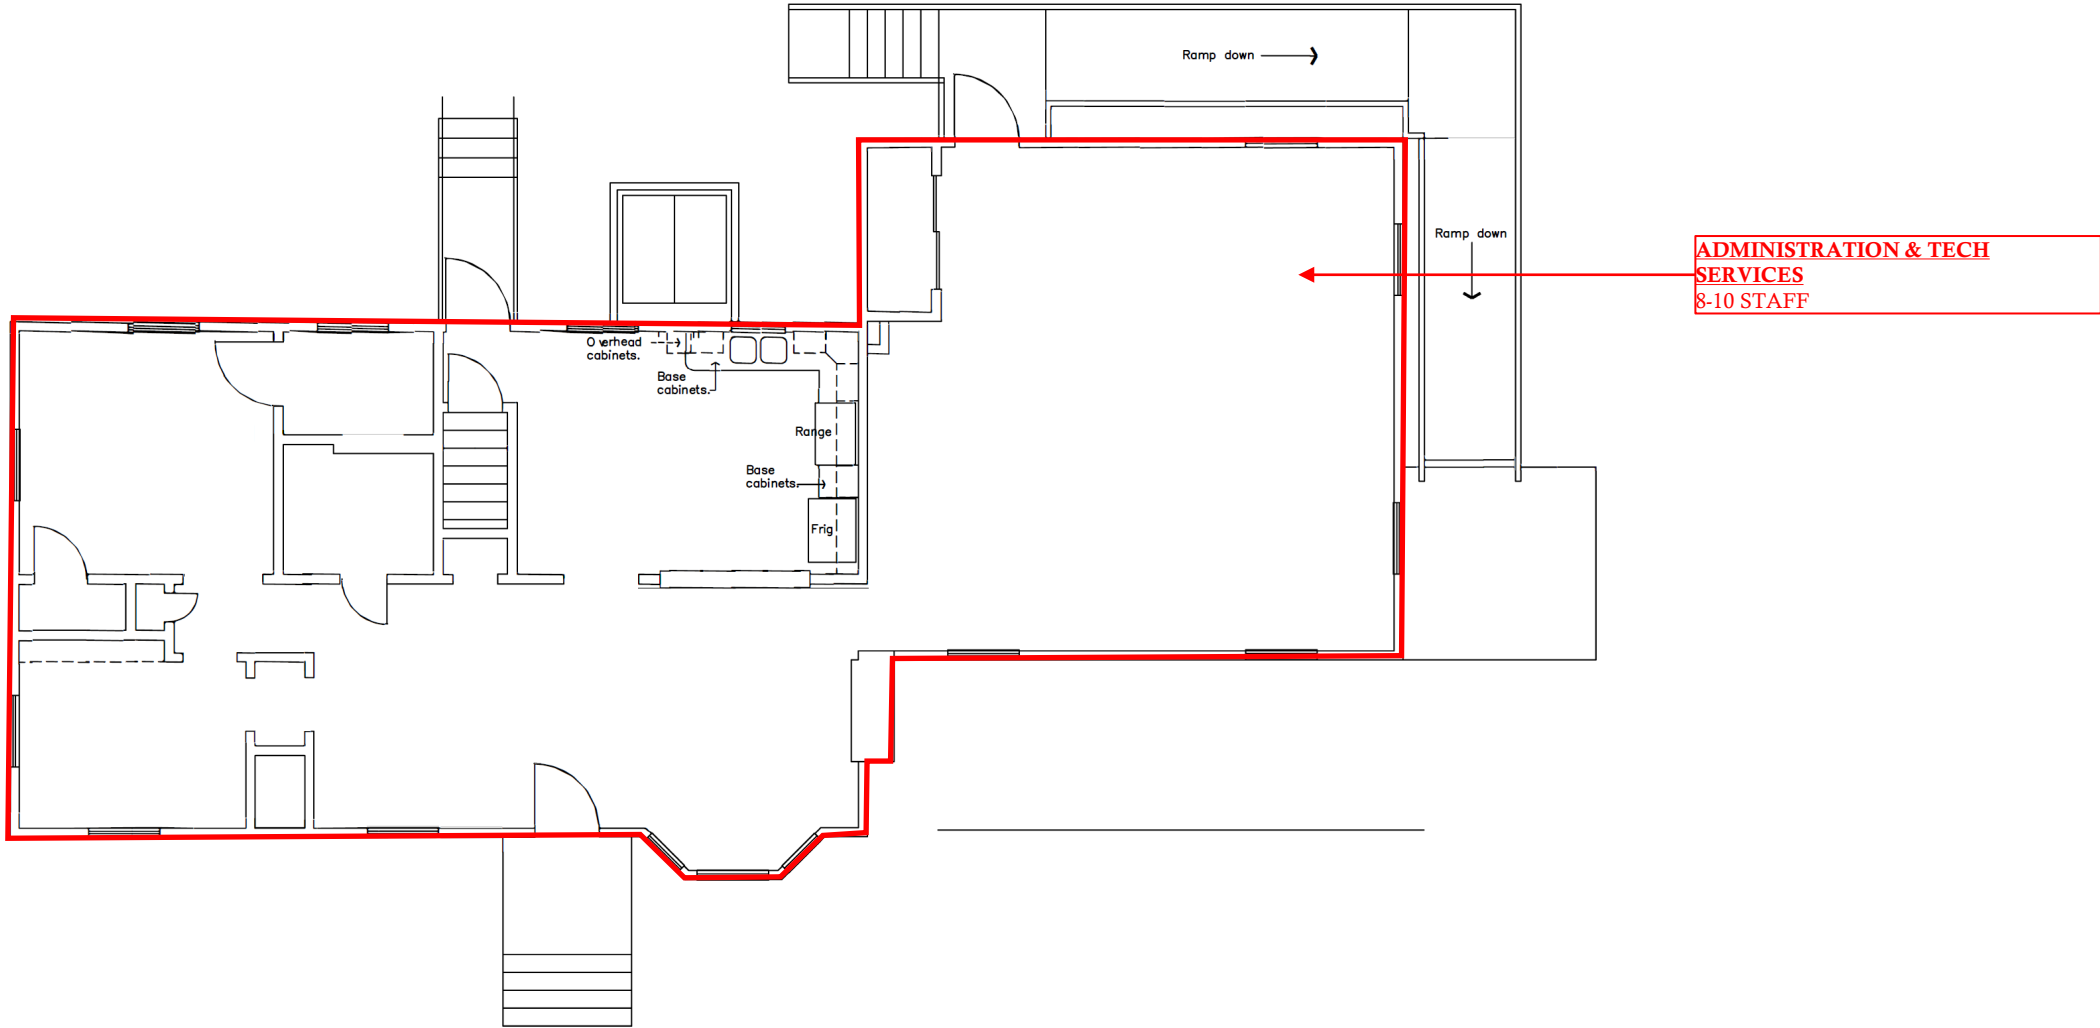

DRAFT

LIBRARY SERVICES


Pomona House - Main Level 100

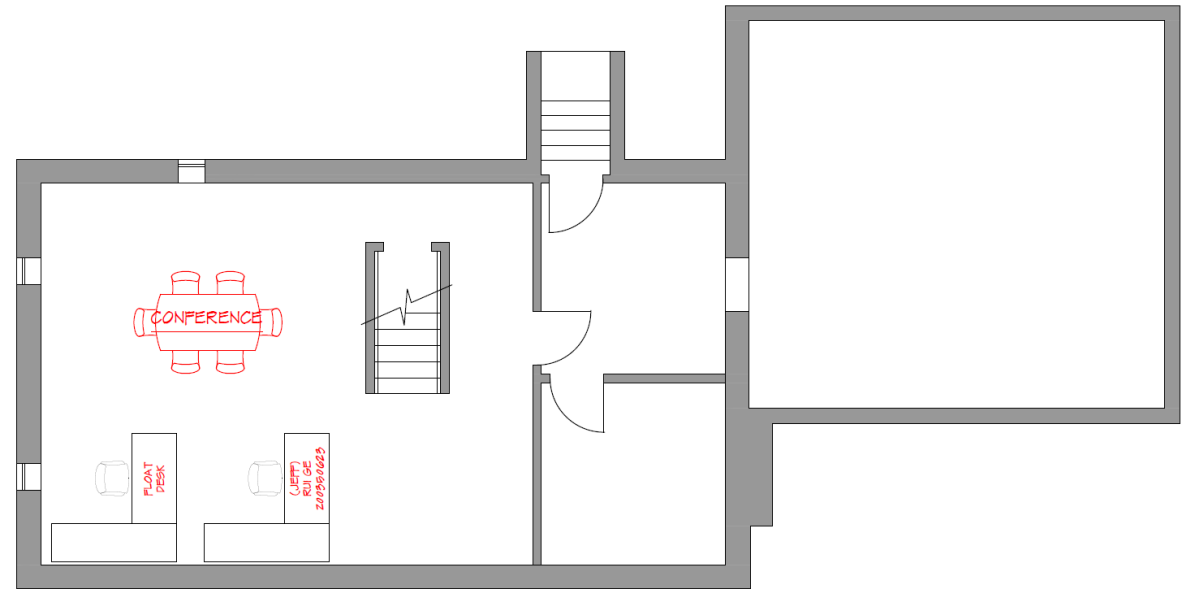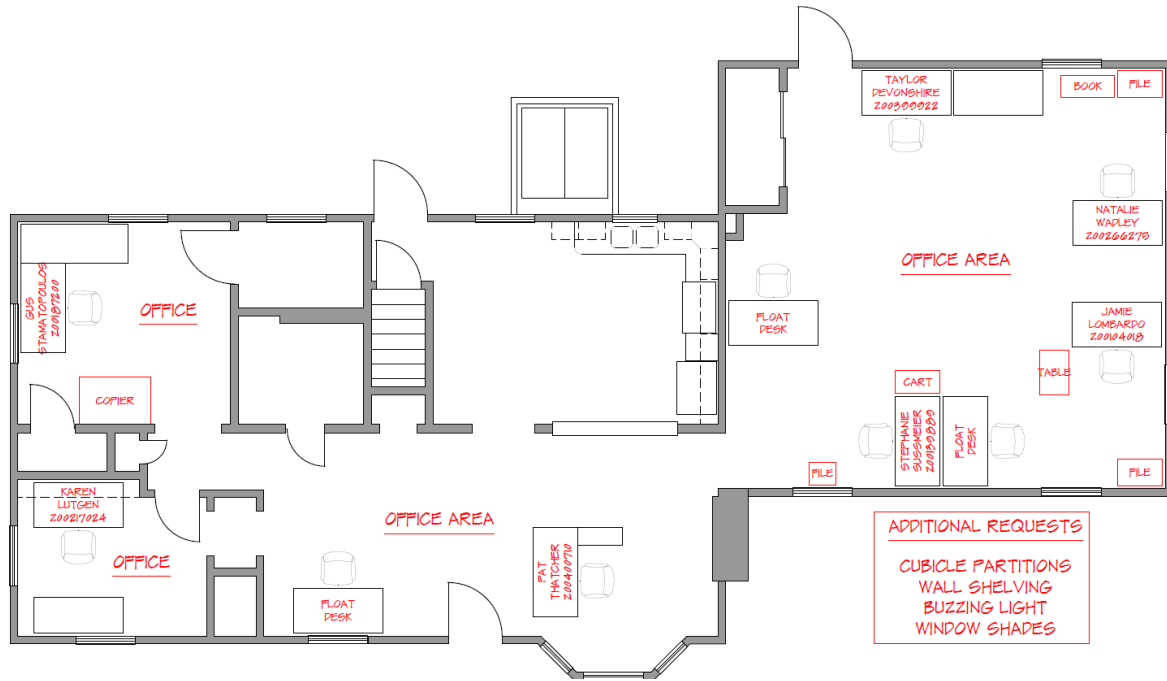

Existing Location

LEARNING ACCESS PROGRAM

E-Wing - Main Level 100

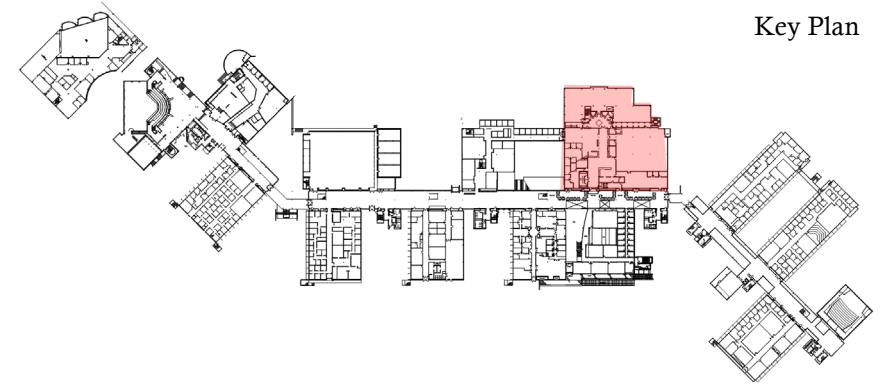

Key Plan



Dept Code	Dept Name	Area
HLTH	Health & Wellness	294
LIBRY	Library Services	24,920
PLANT	Plant Operations	2,892
TELEC	Telecommunications & Network Infrastructure	26
Total		28,132


DRAFT

Proposed Location

LEARNING ACCESS PROGRAM

H-Wing - Main Level 100

Key Plan


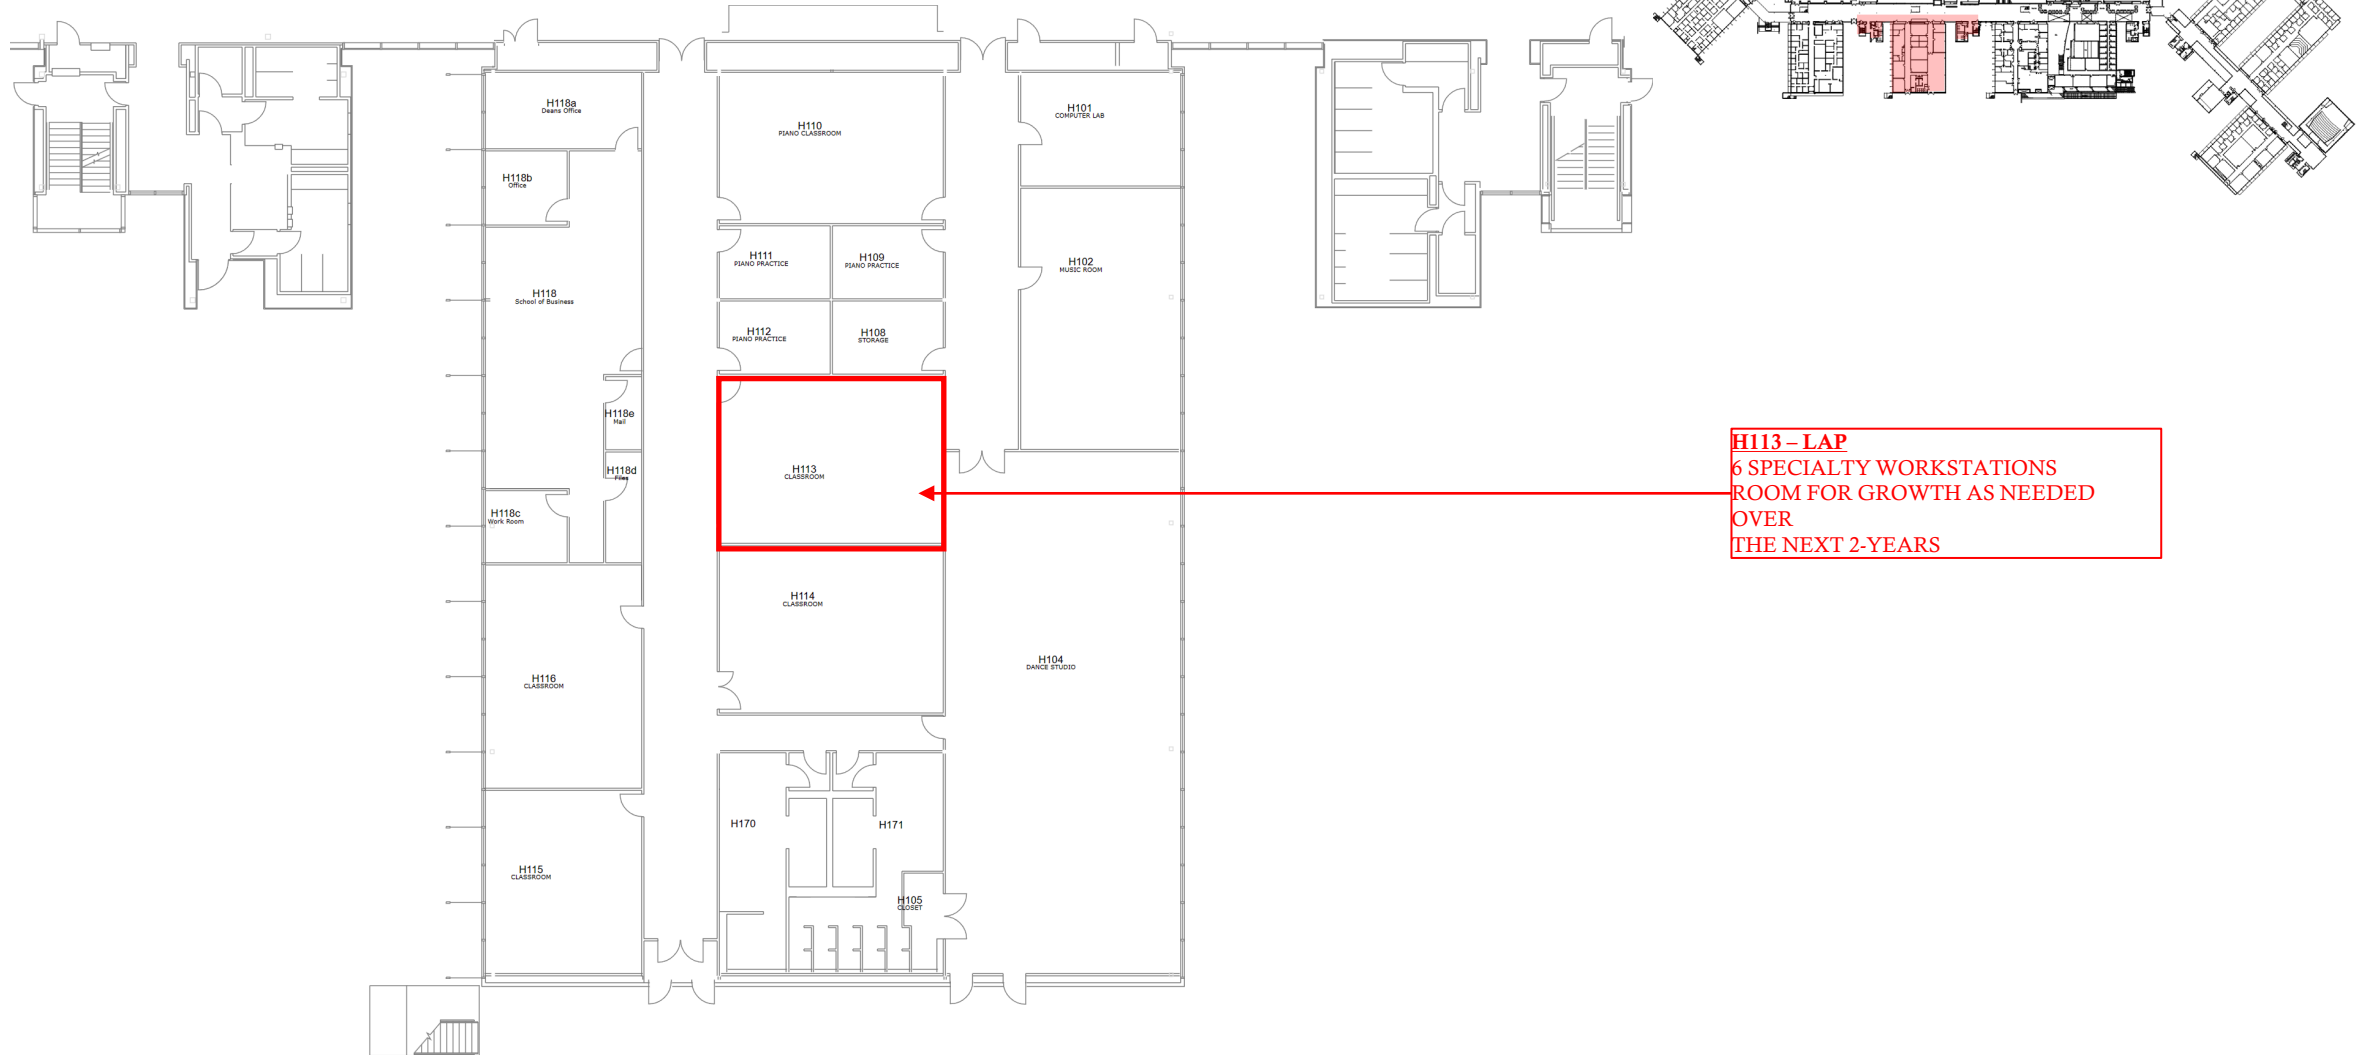


H113 - LAP
6 SPECIALTY WORKSTATIONS
ROOM FOR GROWTH AS NEEDED
OVER
THE NEXT 2-YEARS

DRAFT

LEARNING ACCESS PROGRAM


H-Wing - Main Level 100

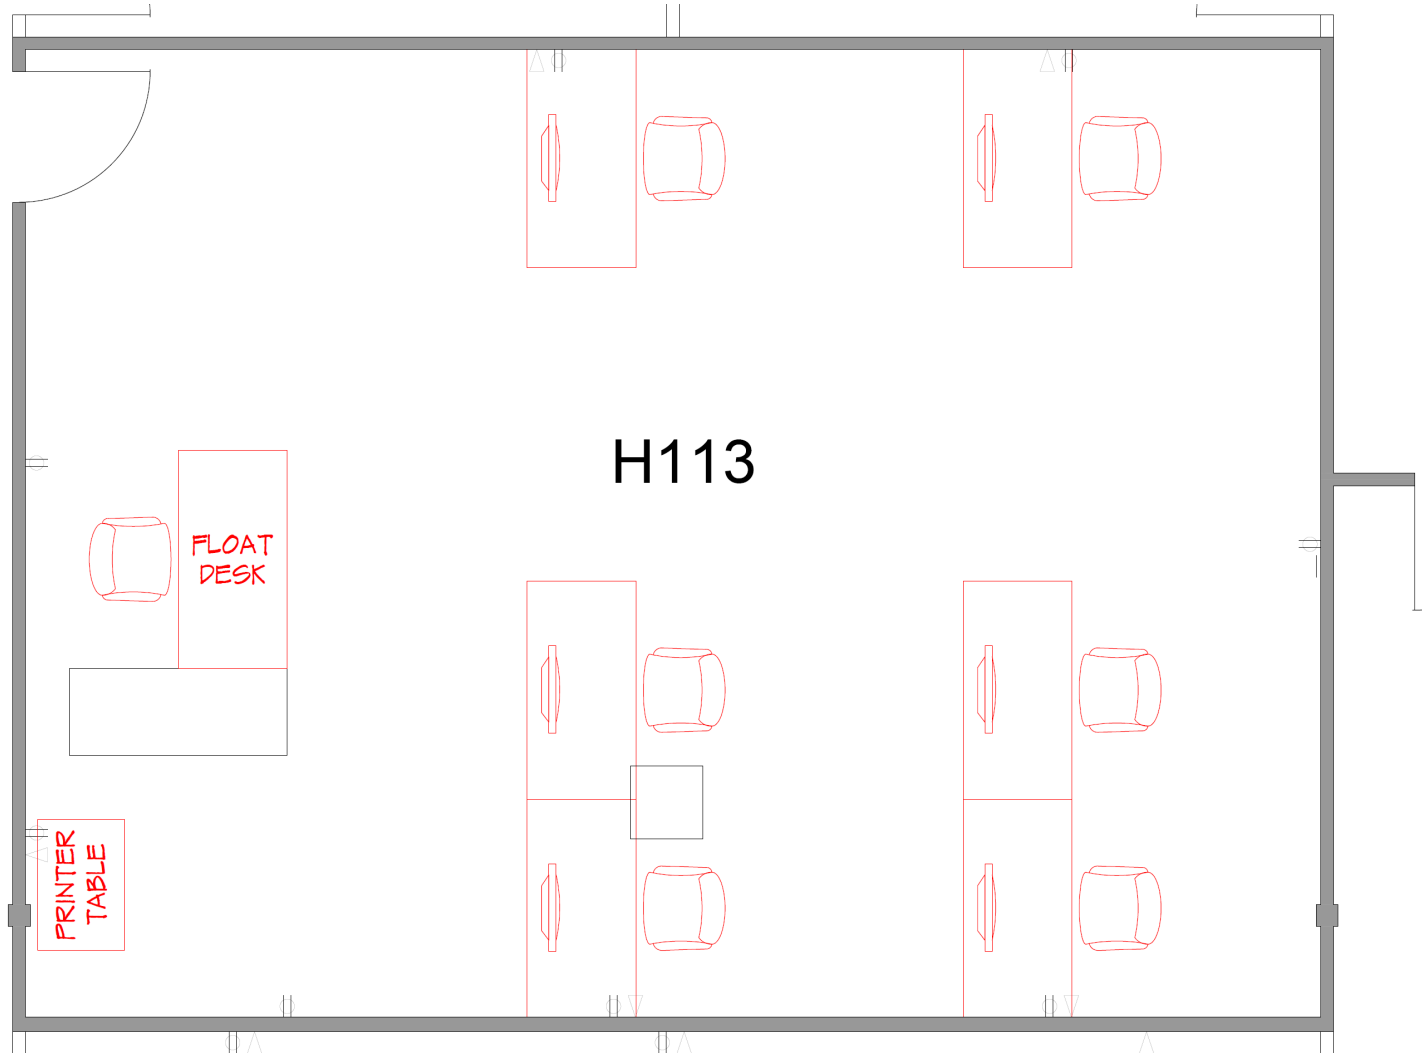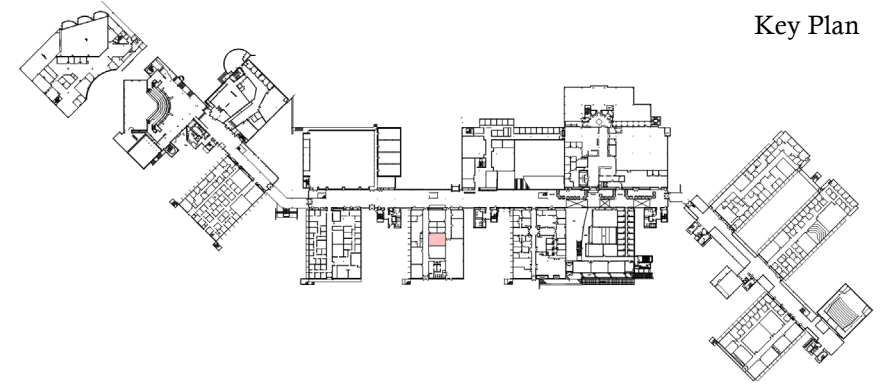

Existing Location

HRC & READING ROOM

E-Wing - Upper Level 200

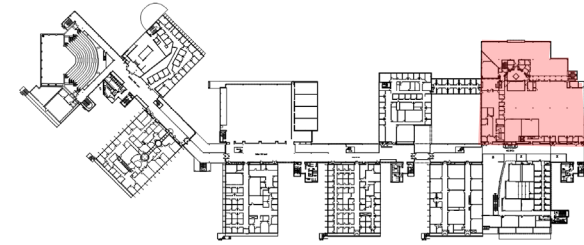

Key Plan



Dept Code	Dept Name	Area
AAF	Academic Affairs	473
BUSN	School of Business	64
GENS	School of General Studies	5,088
LIBRY	Library Services	20,112
NAMS	School of Natural Sciences and Math	201
PLANT	Plant Operations	1,065
SOBL	Social and Behavioral Sciences	90
TELEC	Telecommunications & Network Infrastructure	15
Total		27,108


DRAFT

Proposed Location

HRC & READING ROOM

L-Wing - Main Level 100

Key Plan

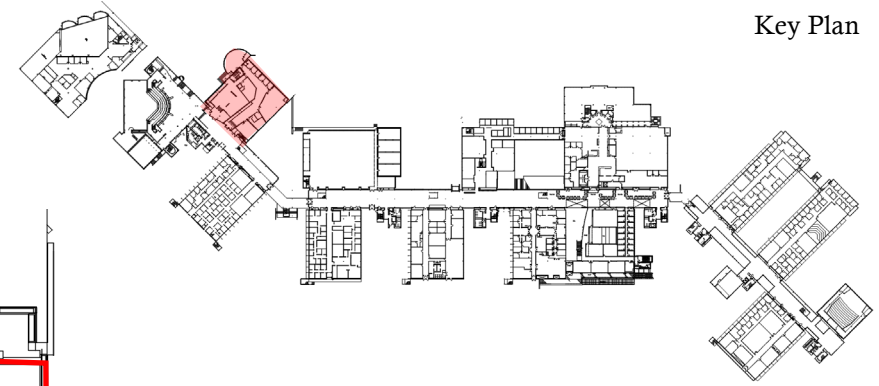


L104 - OFFICE / CLASSROOM
GENERAL OFFICE
(5) WORKSTATIONS
SMALL CLASSROOM
STORGE ROOM USED FOR LOCKABLE ARTIFACTS

EXHIBIT SPACE
USE BLANK WALLS AS CURATED EXHIBIT SPACE

L102 - STORAGE SPACE
POSSIBLE SHARED STORAGE WITH ART GALLERY

L112 - CLASSROOM
DEDICATED CLASSROOM
EXHIBIT SPACE
DIGITAL DISPLAY

L103 - LOUNGE
RECEPTION DESK
EXHIBIT SPACE


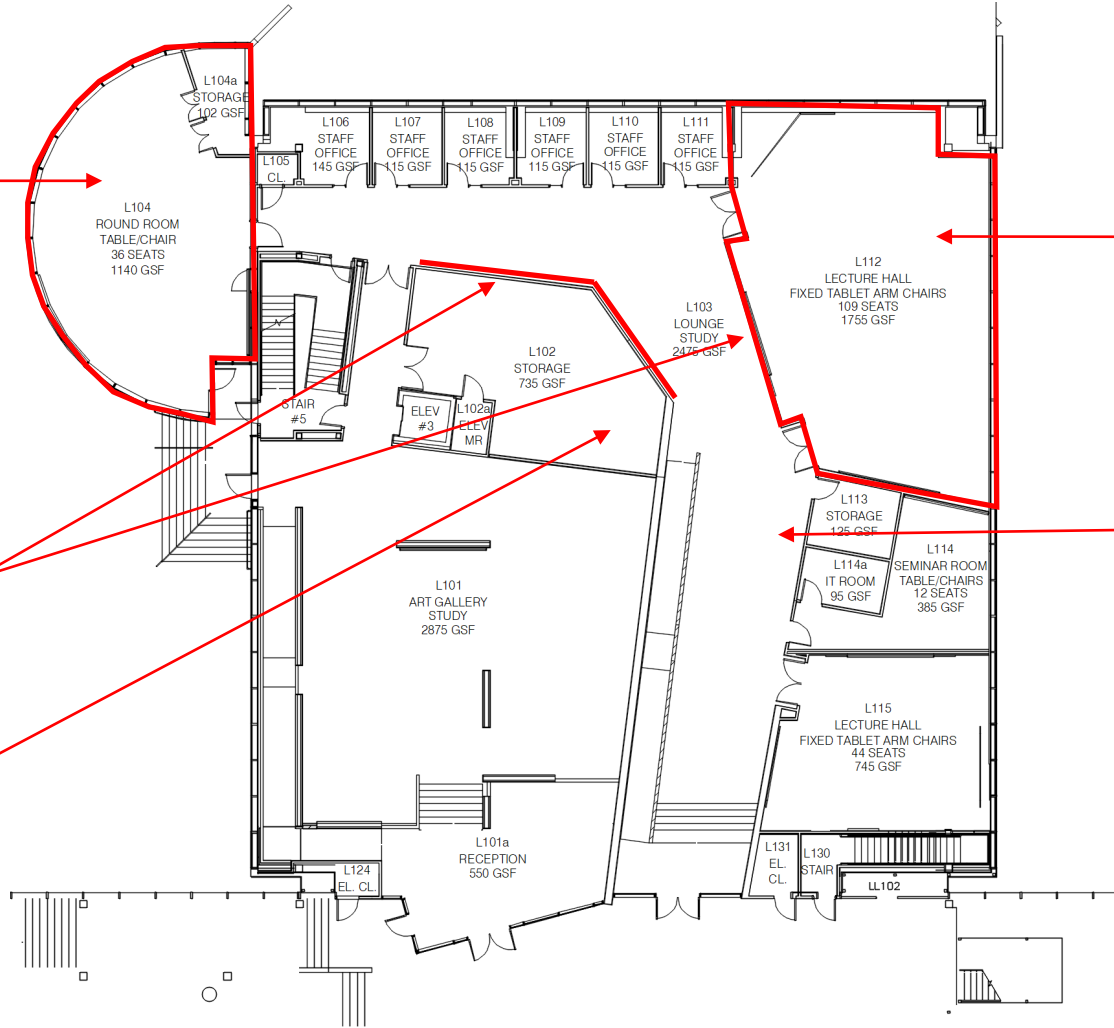


DRAFT

Improvement Plan

HRC & READING ROOM

L-Wing - Main Level 100

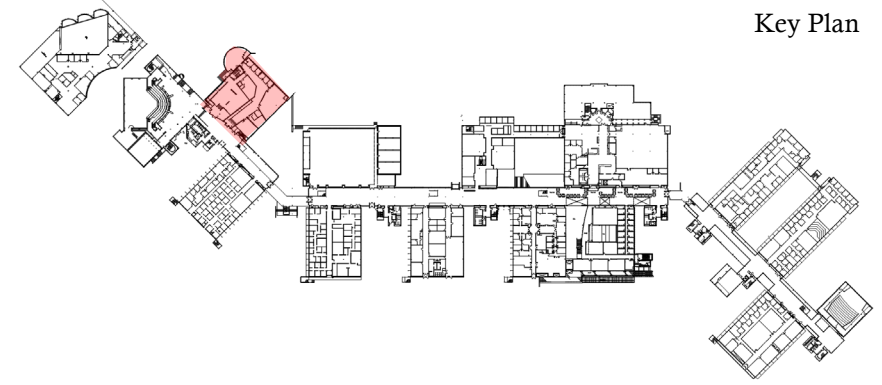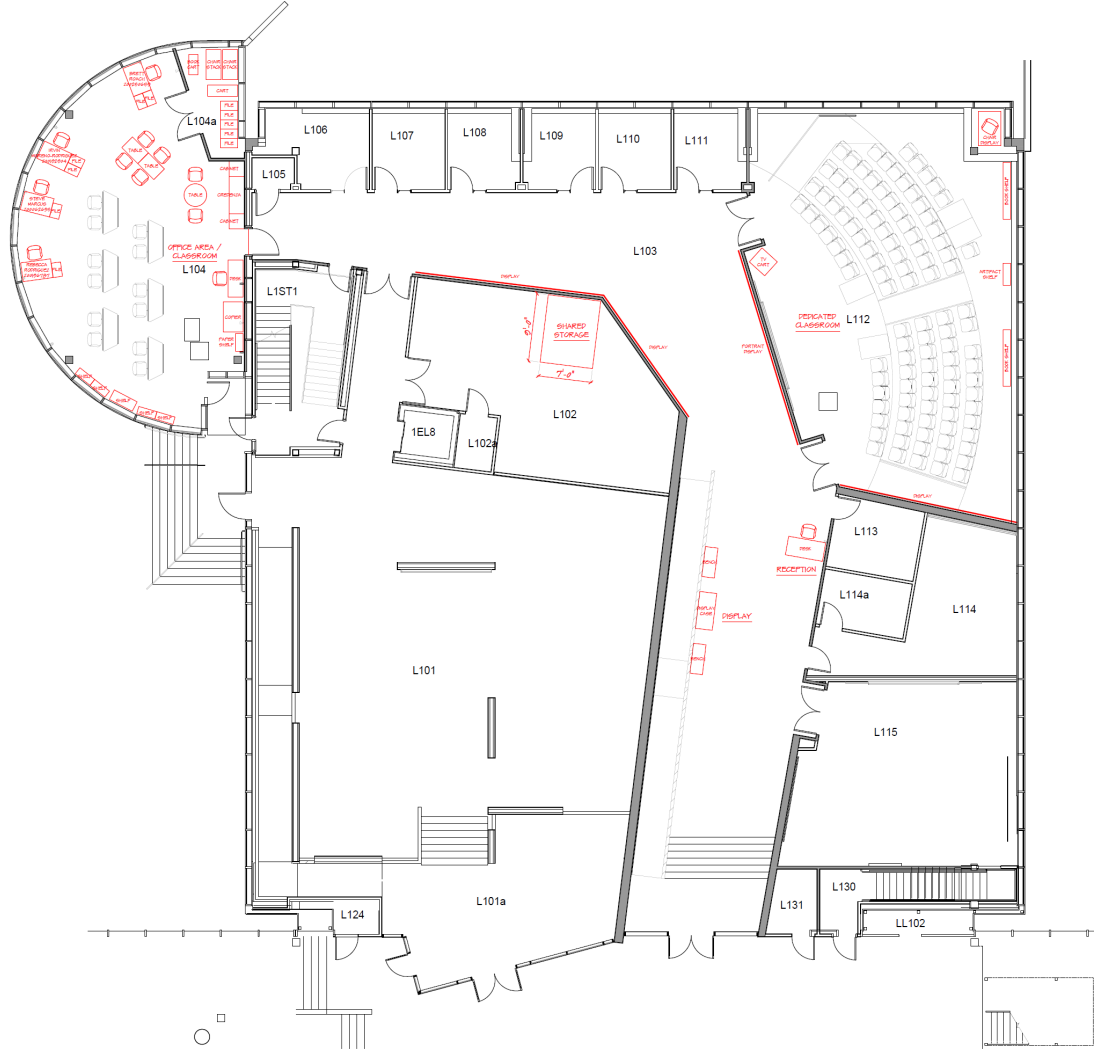


Key Plan

DRAFT


Existing Location

ARHU MEDIA PRODUCTION

E-Wing - Lower Level 000

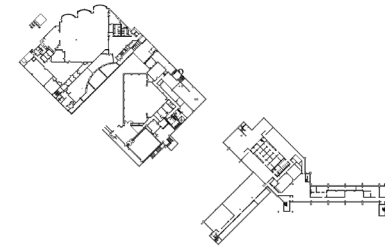

Key Plan

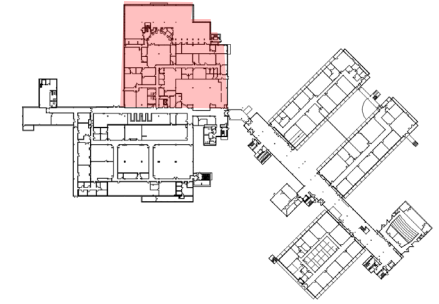



Dept Code	Dept Name	Area
ADF	Adminstration and Finance	4,512
ARHU	School of Arts and Humanities	2,477
GRAPH	Graphics	2,264
LIBRY	Library Services	11,485
MEDIA	PRODUCTION SERVICES	4,256
PLANT	Plant Operations	1,403
TELEC	Telecommunications & Network Infrastructure	20
Total		26,417

DRAFT

Proposed Location

ARHU MEDIA PRODUCTION



A-Wing - Lower Level 000 & Main Level 100 (Alton Auditorium)

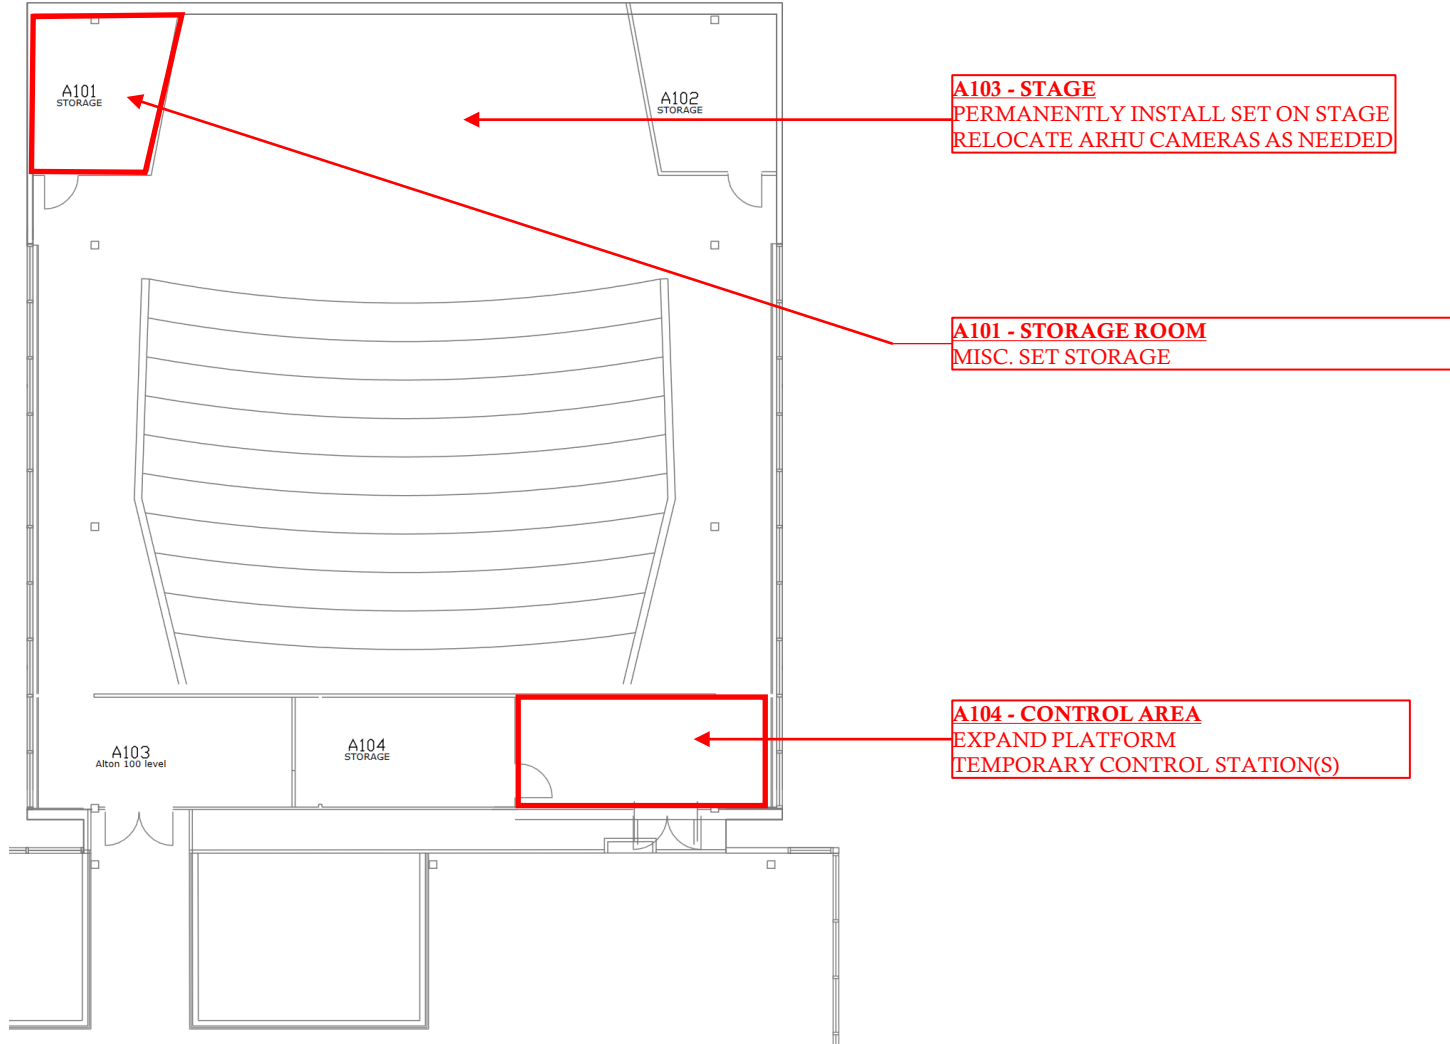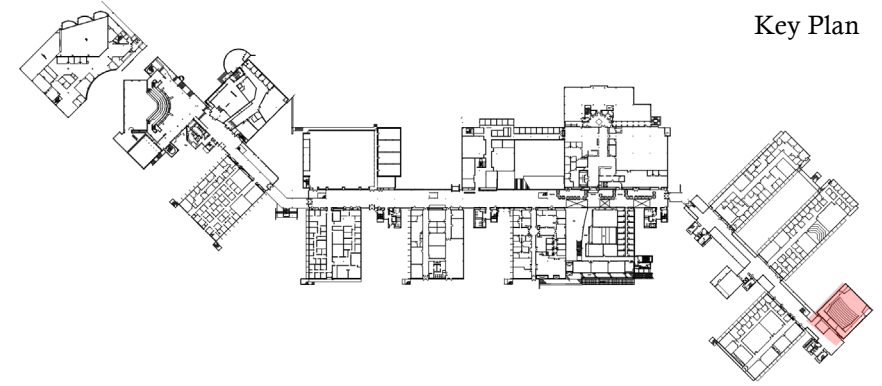

DRAFT

ARHU MEDIA PRODUCTION


A-Wing - Lower Level 000 & Main Level 100 (Alton Auditorium)

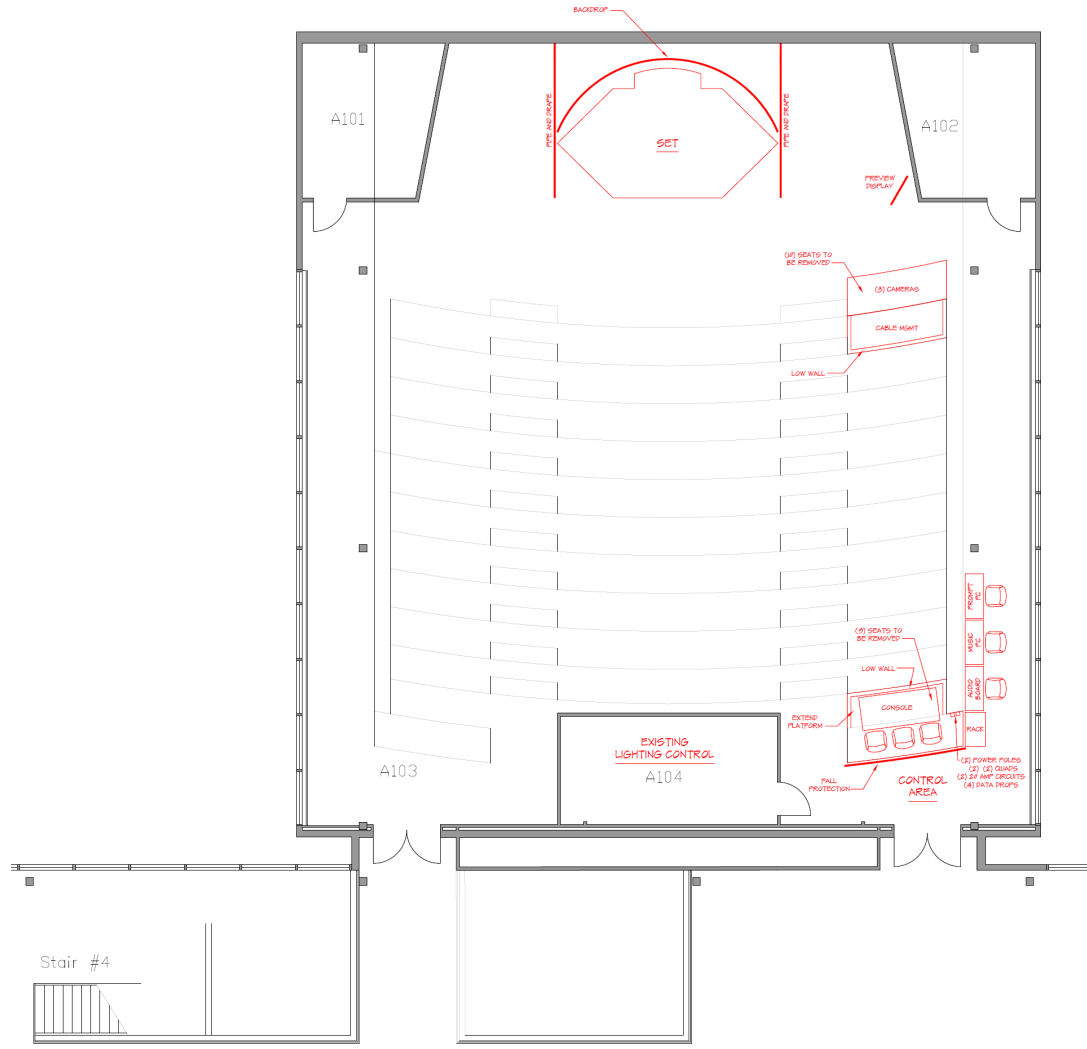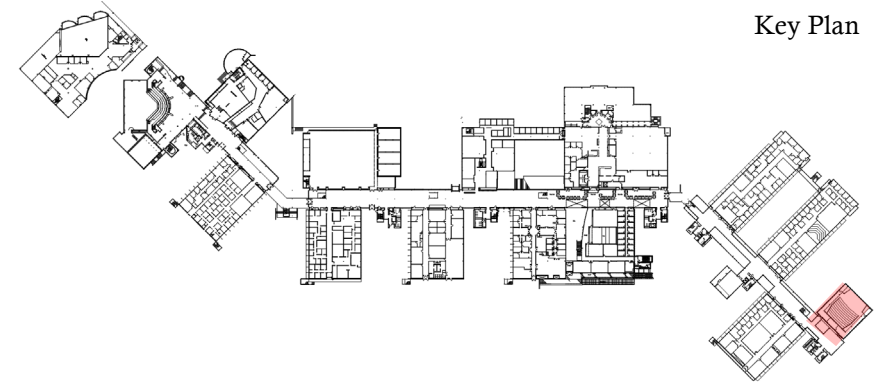

Proposed Location

ARHU MEDIA PRODUCTION

Campus Center – Upper Level 200

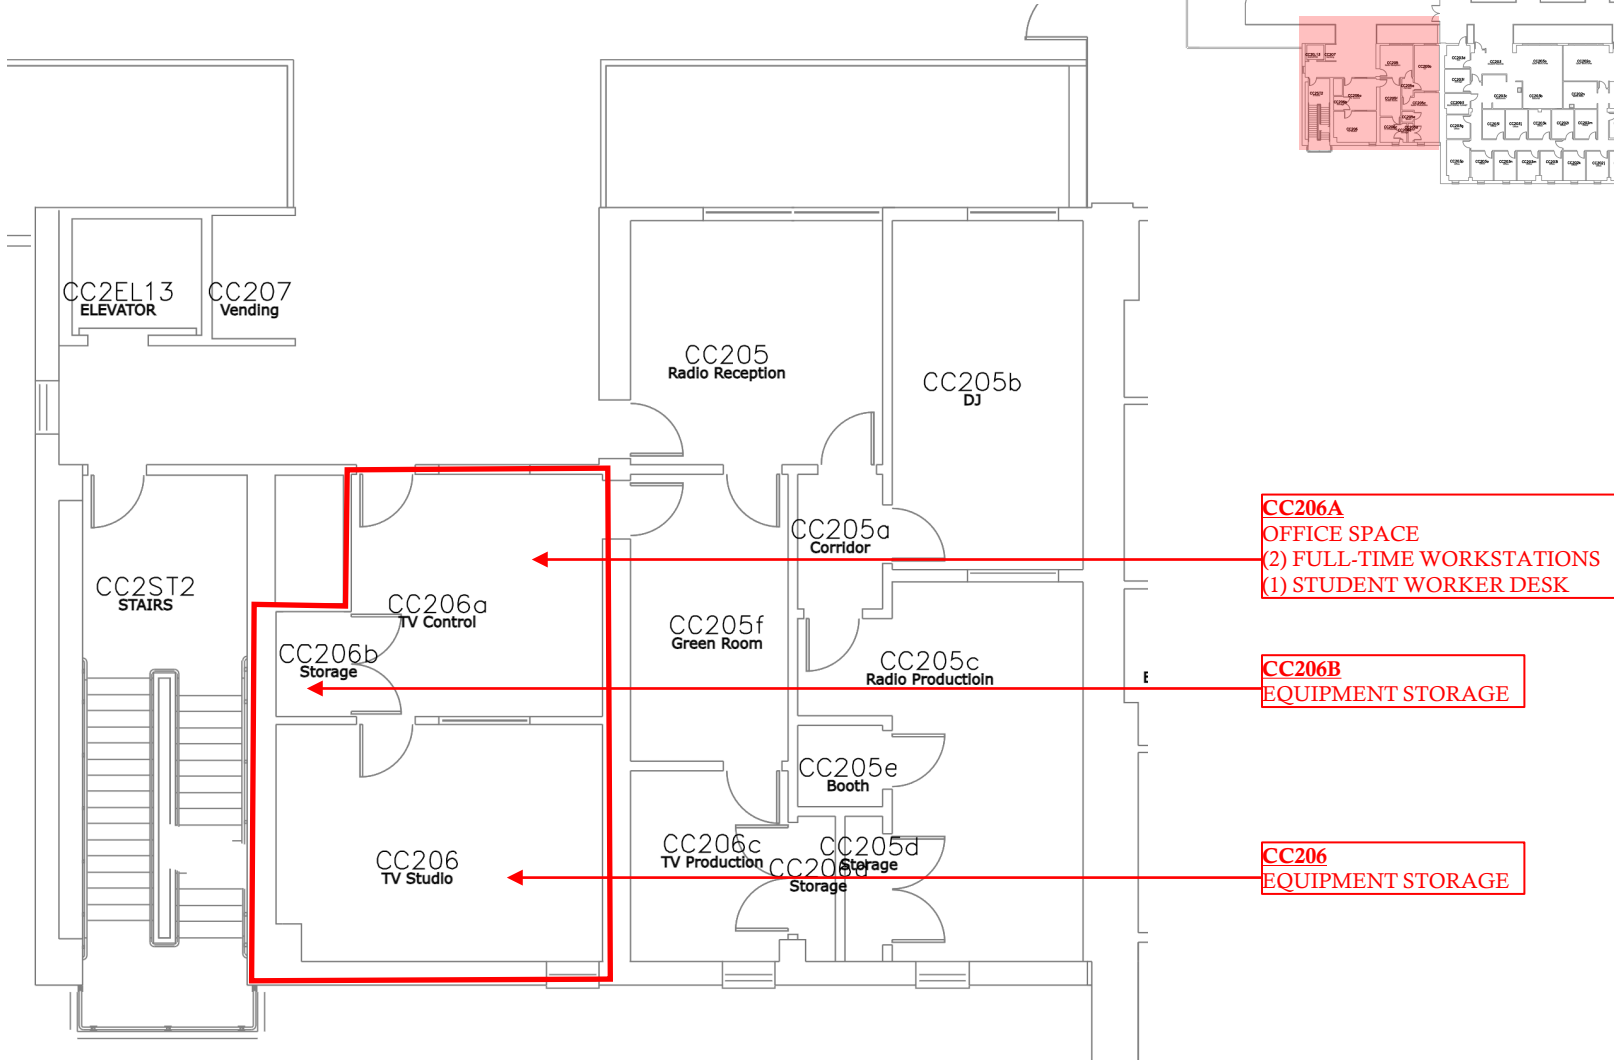

CC206A
OFFICE SPACE
(2) FULL-TIME WORKSTATIONS
(1) STUDENT WORKER DESK


CC206B
EQUIPMENT STORAGE

CC206
EQUIPMENT STORAGE

DRAFT

ARHU MEDIA PRODUCTION


Campus Center – Upper Level 200

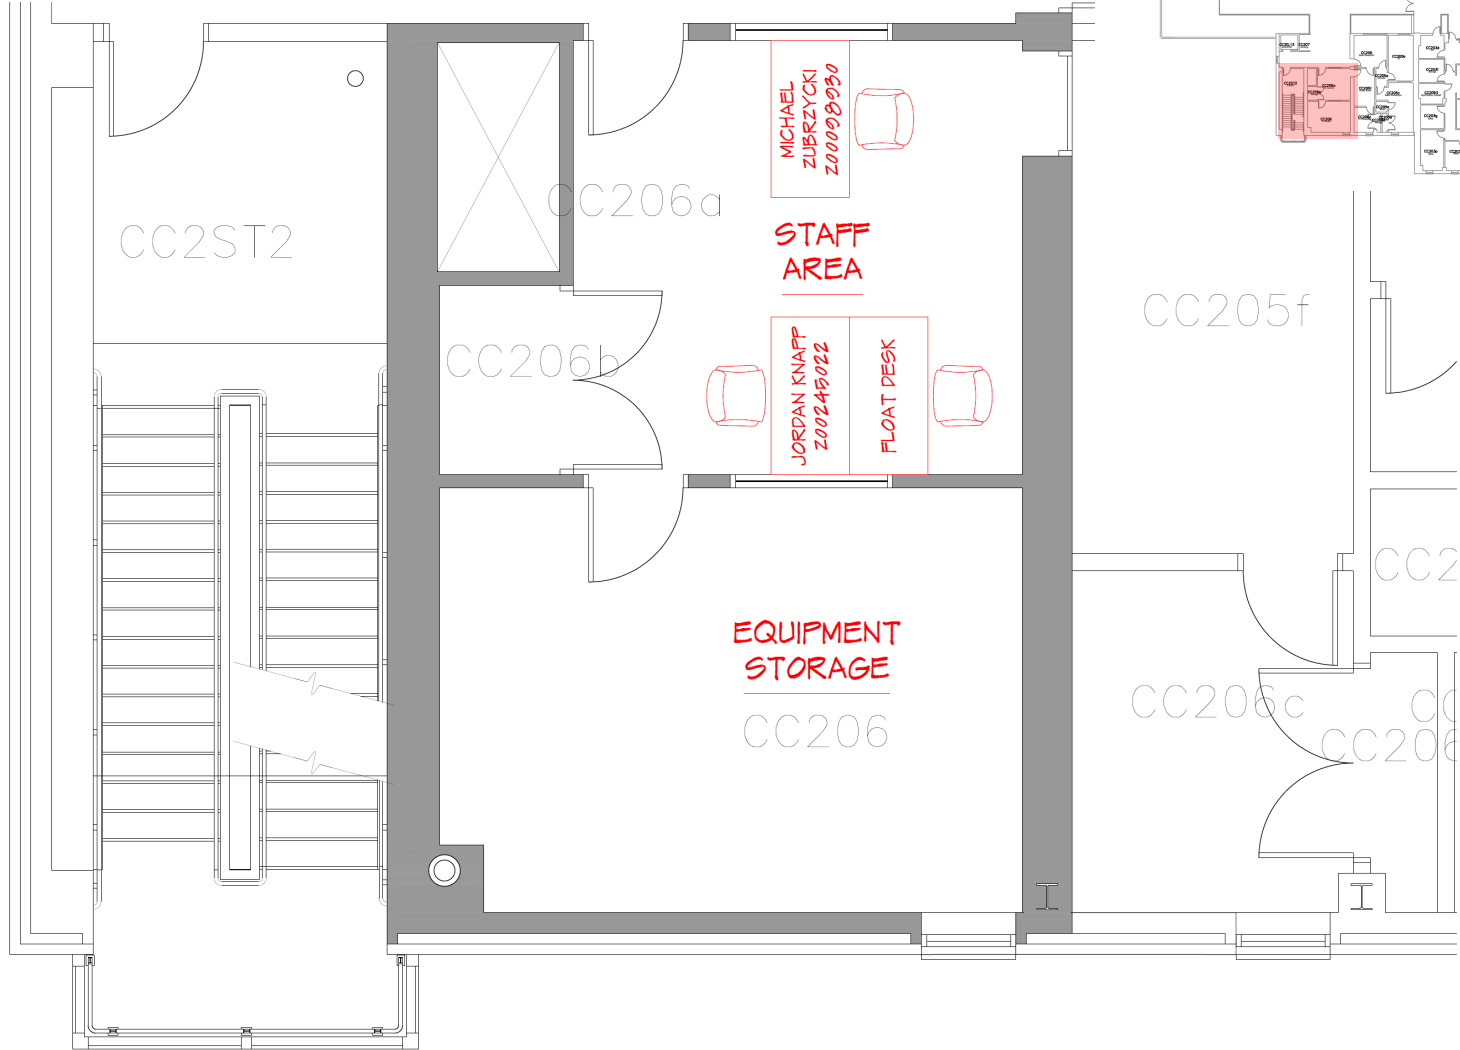


Proposed Location

ARHU MEDIA PRODUCTION

Arts & Sciences Building – Main Level 100 & Upper Level 200

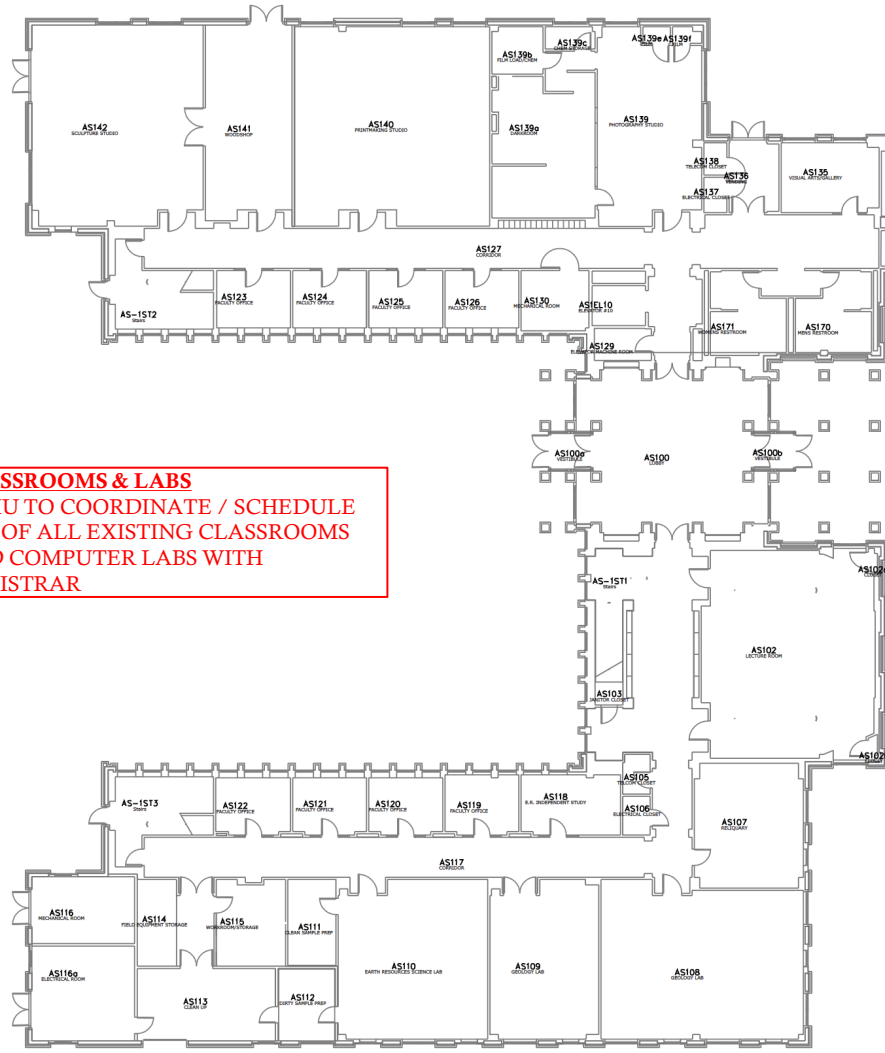

100 LEVEL

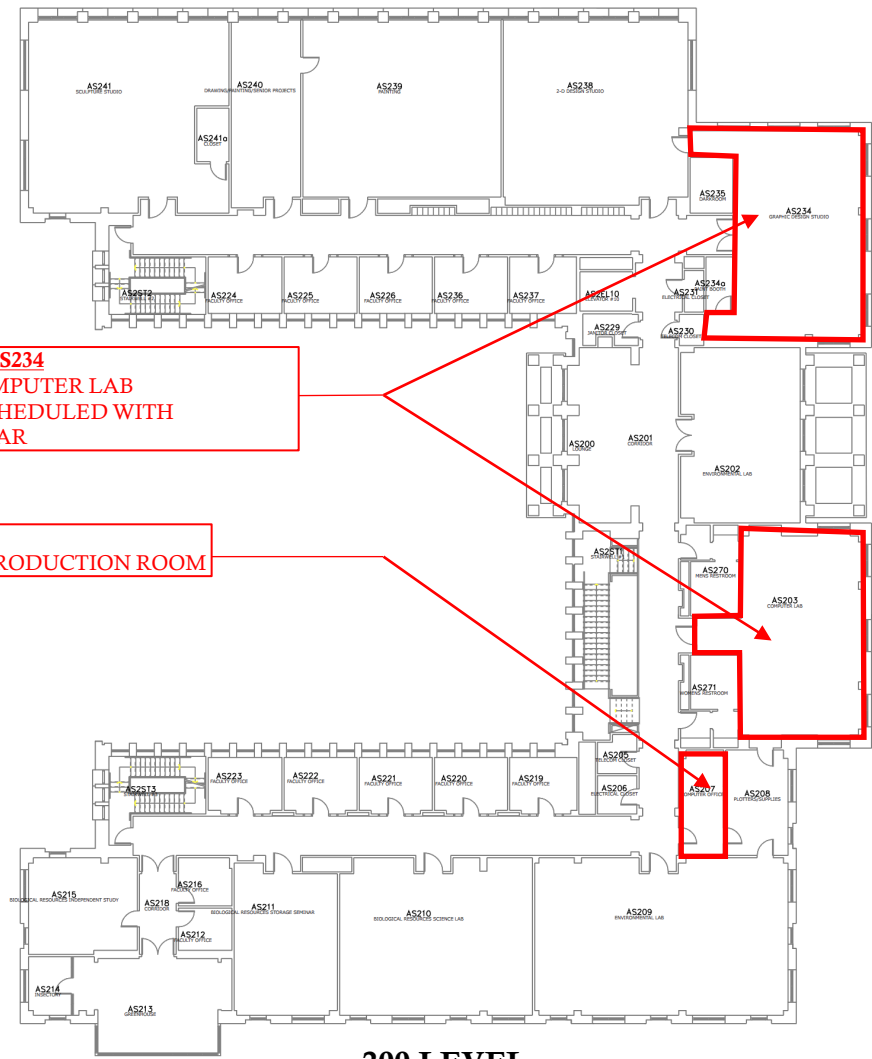

AS203 / AS234
MAC COMPUTER LAB
TO BE SCHEDULED WITH
REGISTRAR


AS207
AUDIO PRODUCTION ROOM

200 LEVEL

DRAFT

ARHU MEDIA PRODUCTION



Arts & Sciences Building – Main Level 100 & Upper Level 200

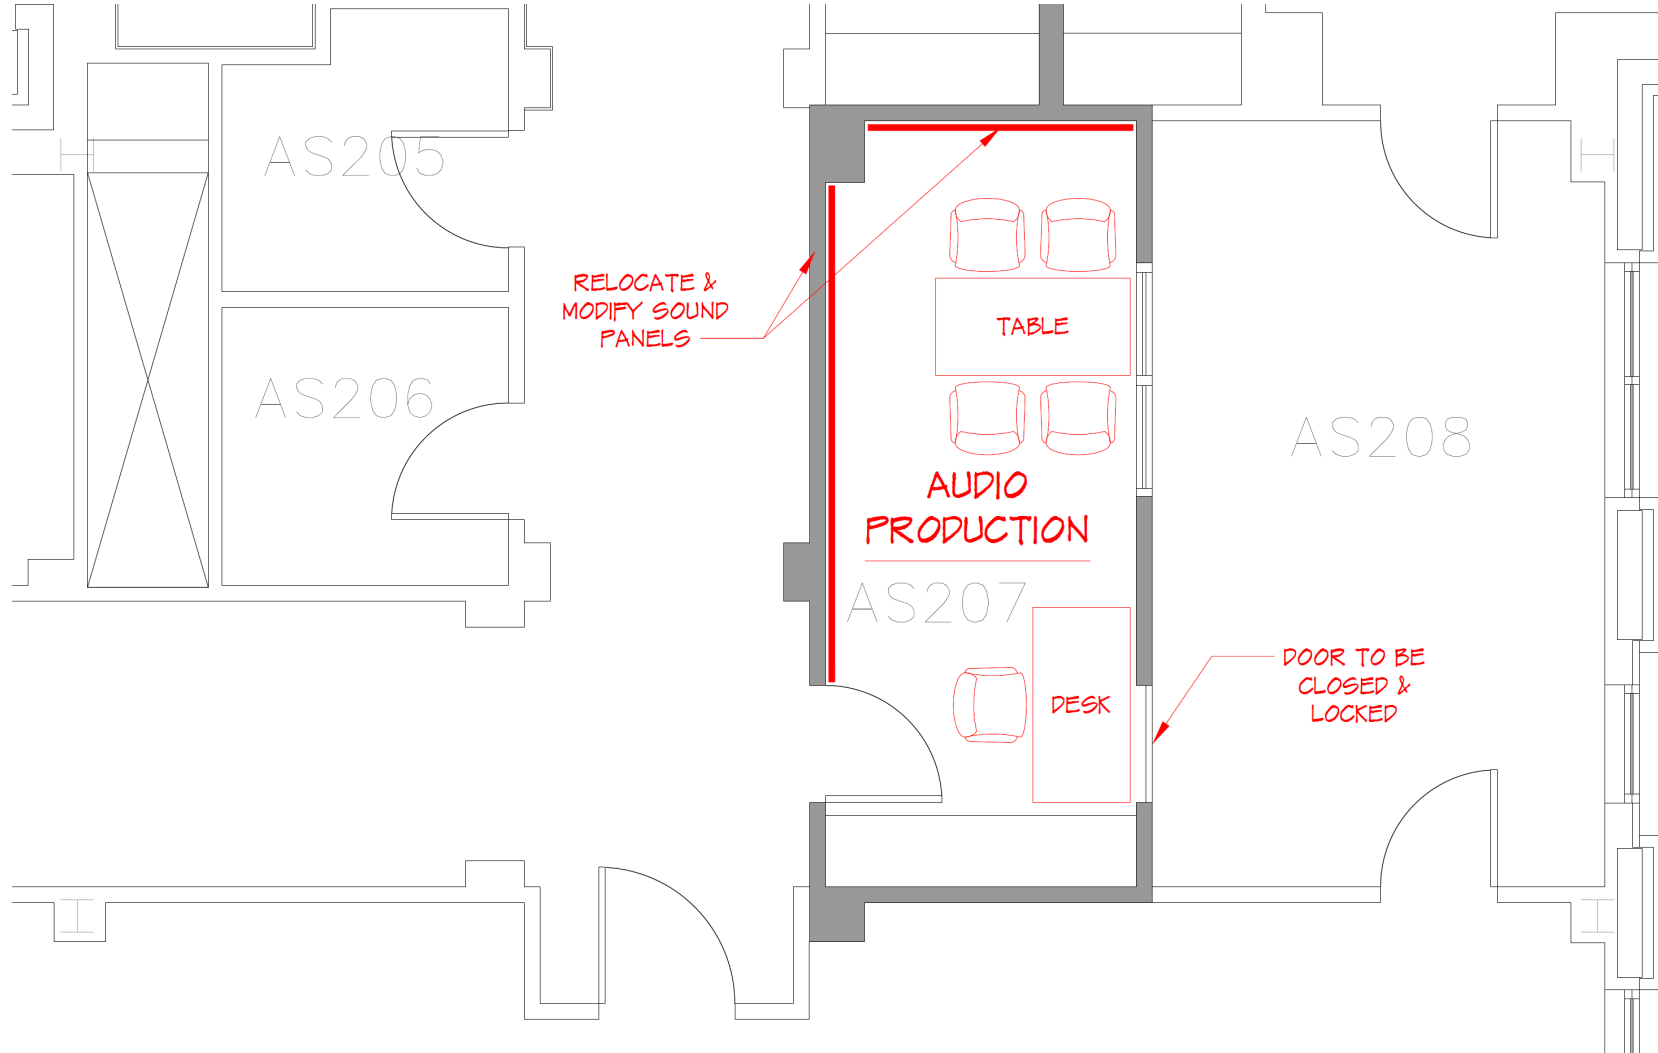

Overall

PROJECT SCHEDULE

Design / Relocation / Construction

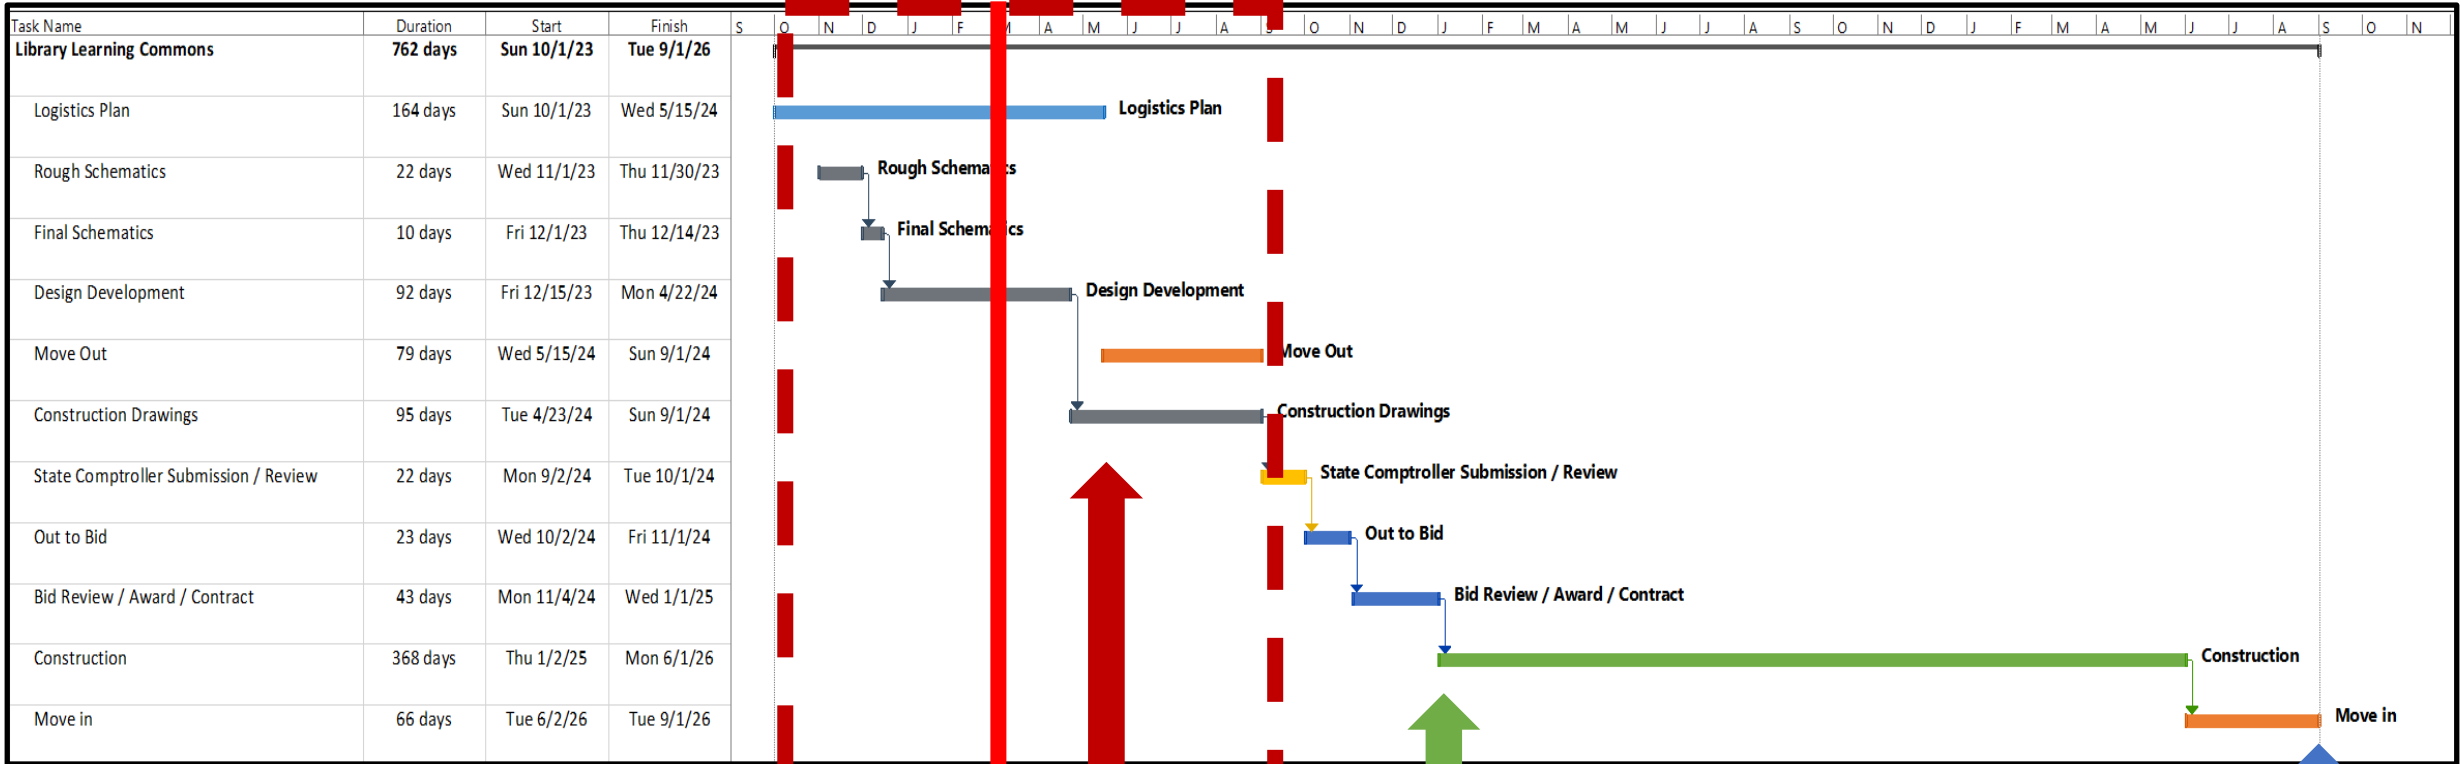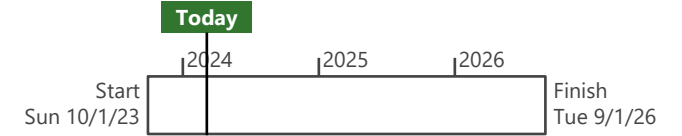

- █ Logistics Phase
- █ Design Phase
- █ Relocation Phase
- █ State Review Phase
- █ Bidding / Contract Phase
- █ Construction Phase

WE LOGISTICS' ARE MOVES HERE

CONSTRUCTION STARTS

LABOR DAY 2026 OPEN



LOGISTICS' SCHEDULE DETAIL

DRAFT

DETAILED LOGISTICS SCHEDULE

Design / Relocation / Construction

Today

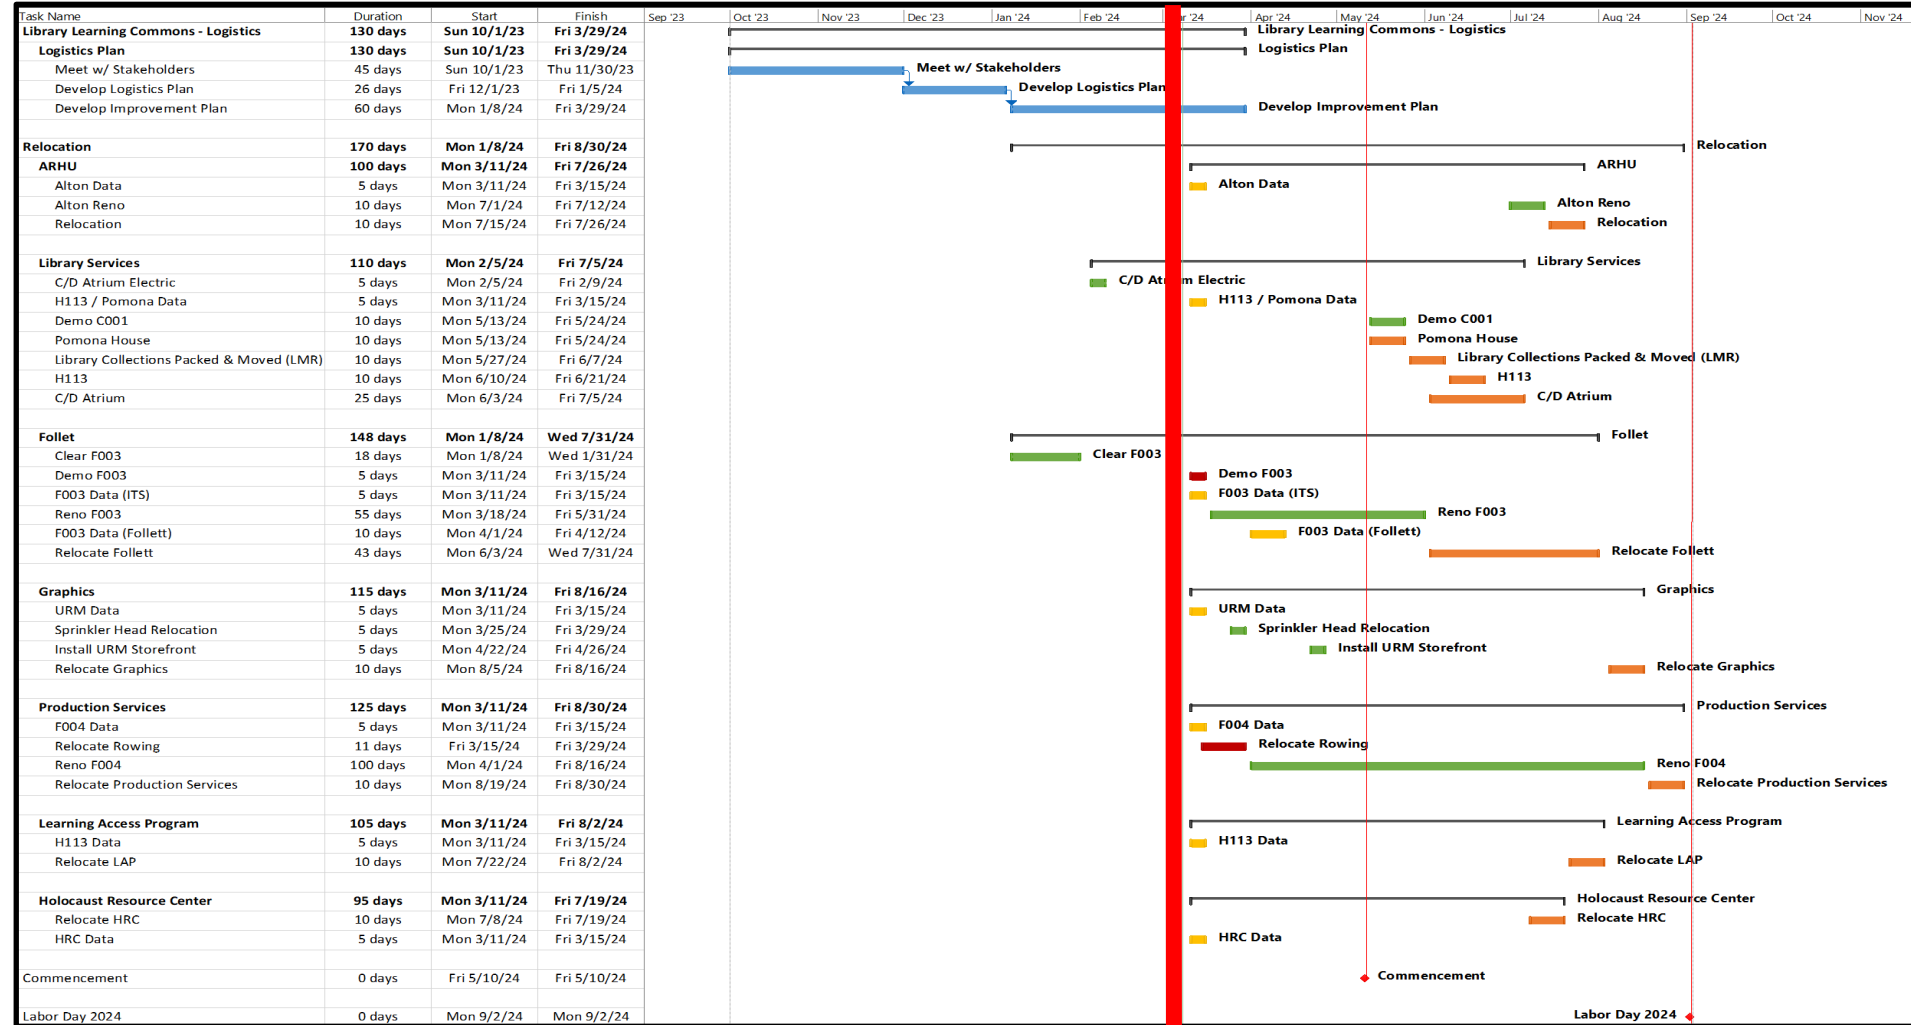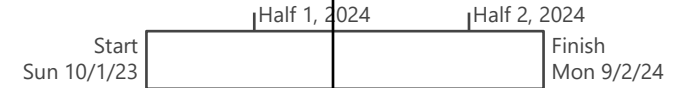


WE ARE HERE

DRAFT

DRAFT

LIBRARY LEARNING COMMONS

Plans for Renovation to the Academic Spine, E - Wing

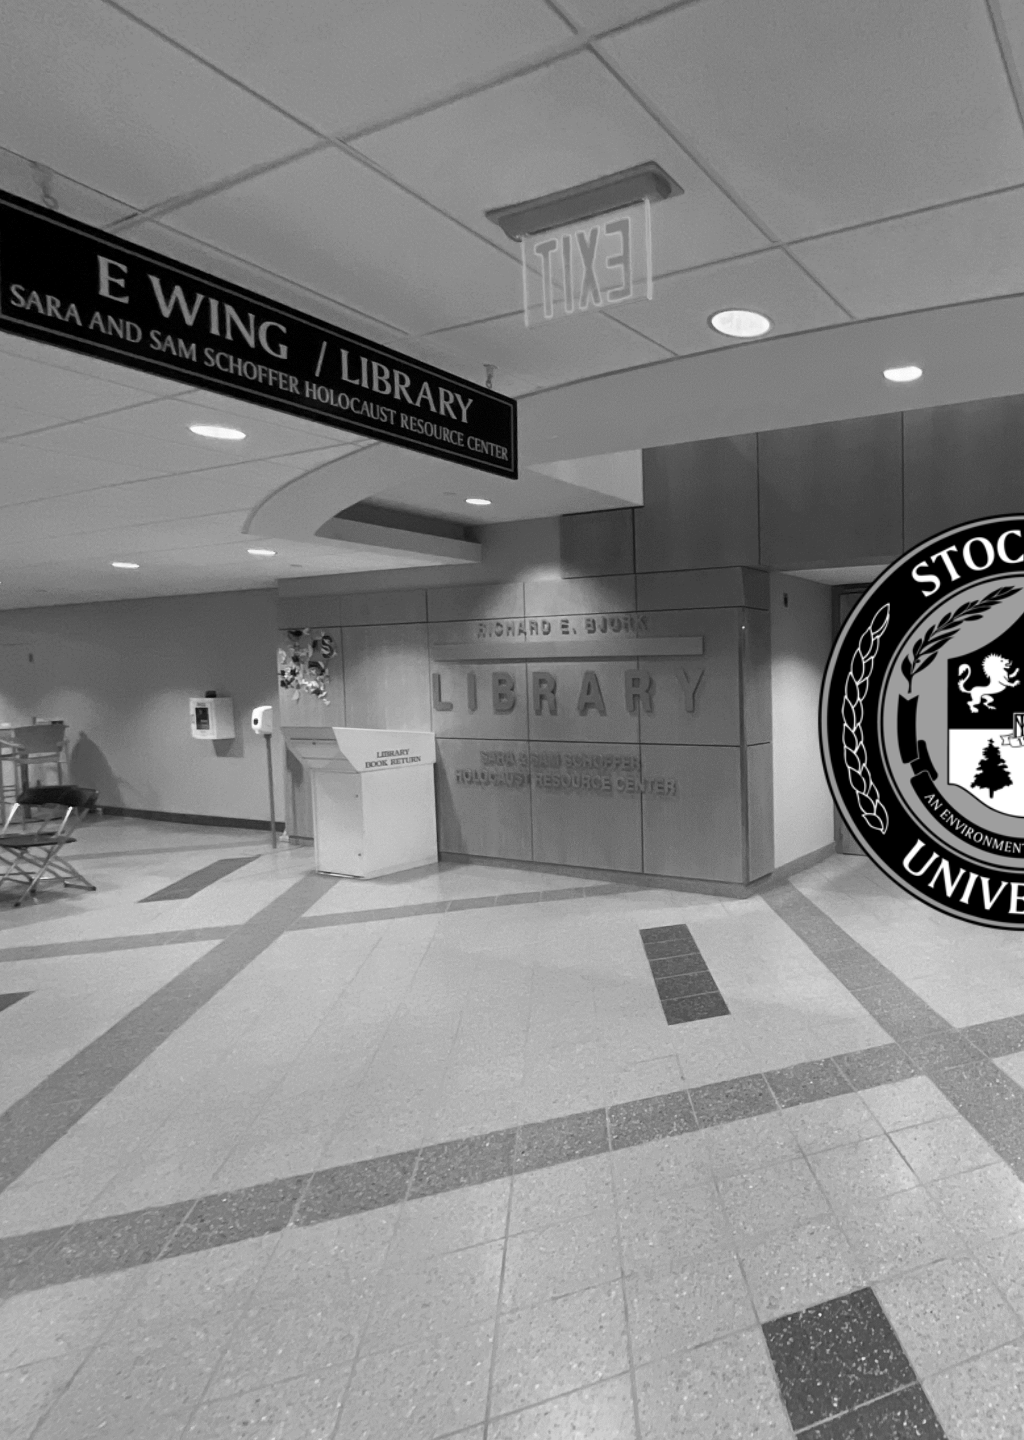

~ NEXT STEPS ~